



CASA TIP UNIFAMILIAL

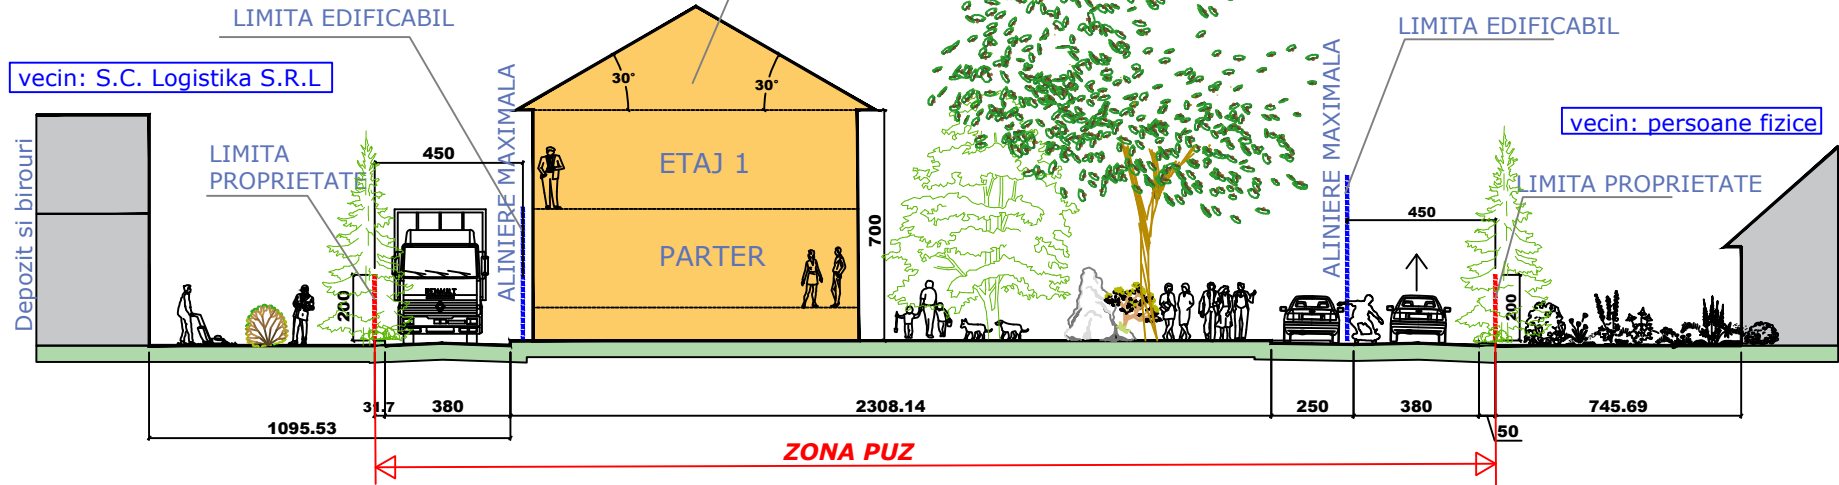

PROFIL 1-1

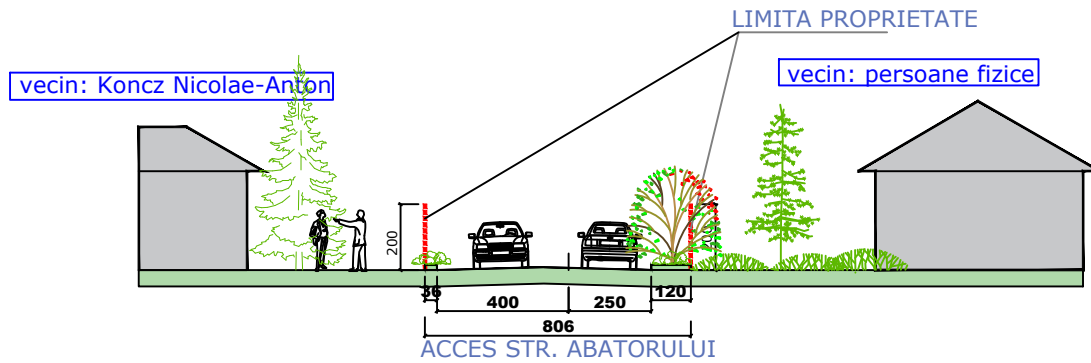

PROFIL 2-2

	S.C. CAD PROJECT S.R.L. SF.GHEORGHE - str. N.IORGA - bloc.4/B/3 - jud.COVASNA TEL.+FAX.:067-351399, E-MAIL:proinv@planet.ro	DENUMIRE: PUZ CASE DE TIP UNIFAMILIAL PTR. ASISTENTA SOCIALA SI PROTECTIA COPILULUI - TG.SECUIESC	PR. NR. 9/2022
		BENEFICIAR JUDETUL COVASNA	FAZA PUZ
		TITLU PLANSA PROFILE CARACTERISTICE	
SEF PROIECT	arh.NEMETH CSABA	NR. PLANSA A-04	DATA Mai.2022
PROIECTAT	arh.NEMETH CSABA	SCARA 1:200 / A4	