




TAPLA METALICA - DETALIU 1:10

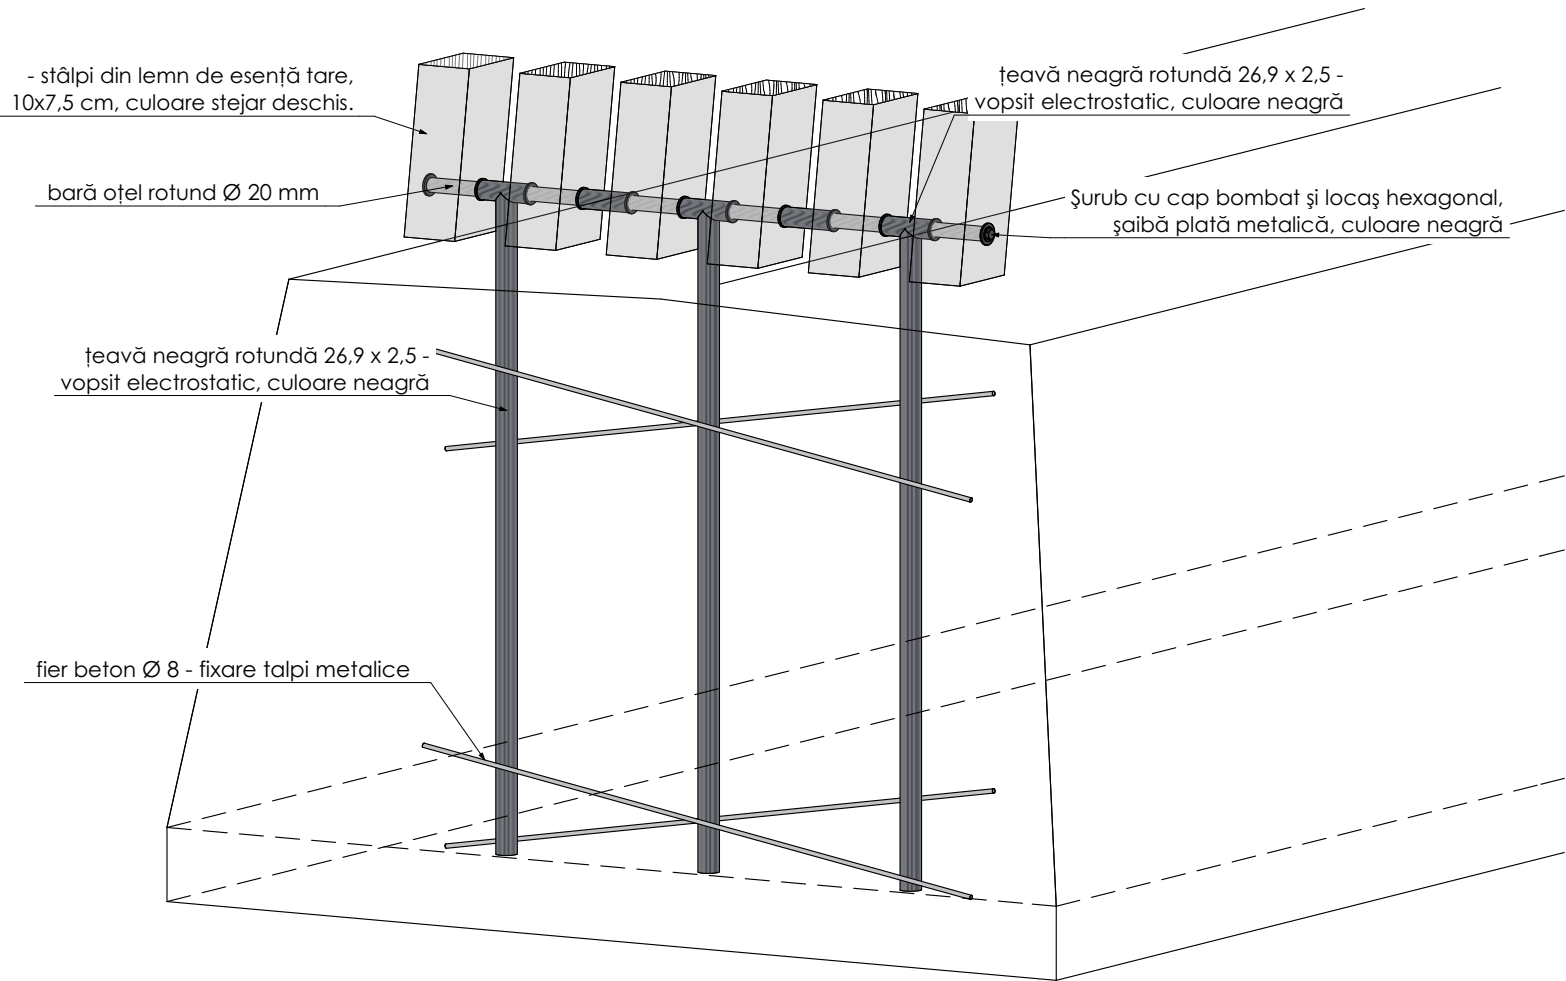

TAPLA METALICA - 3D 1:10

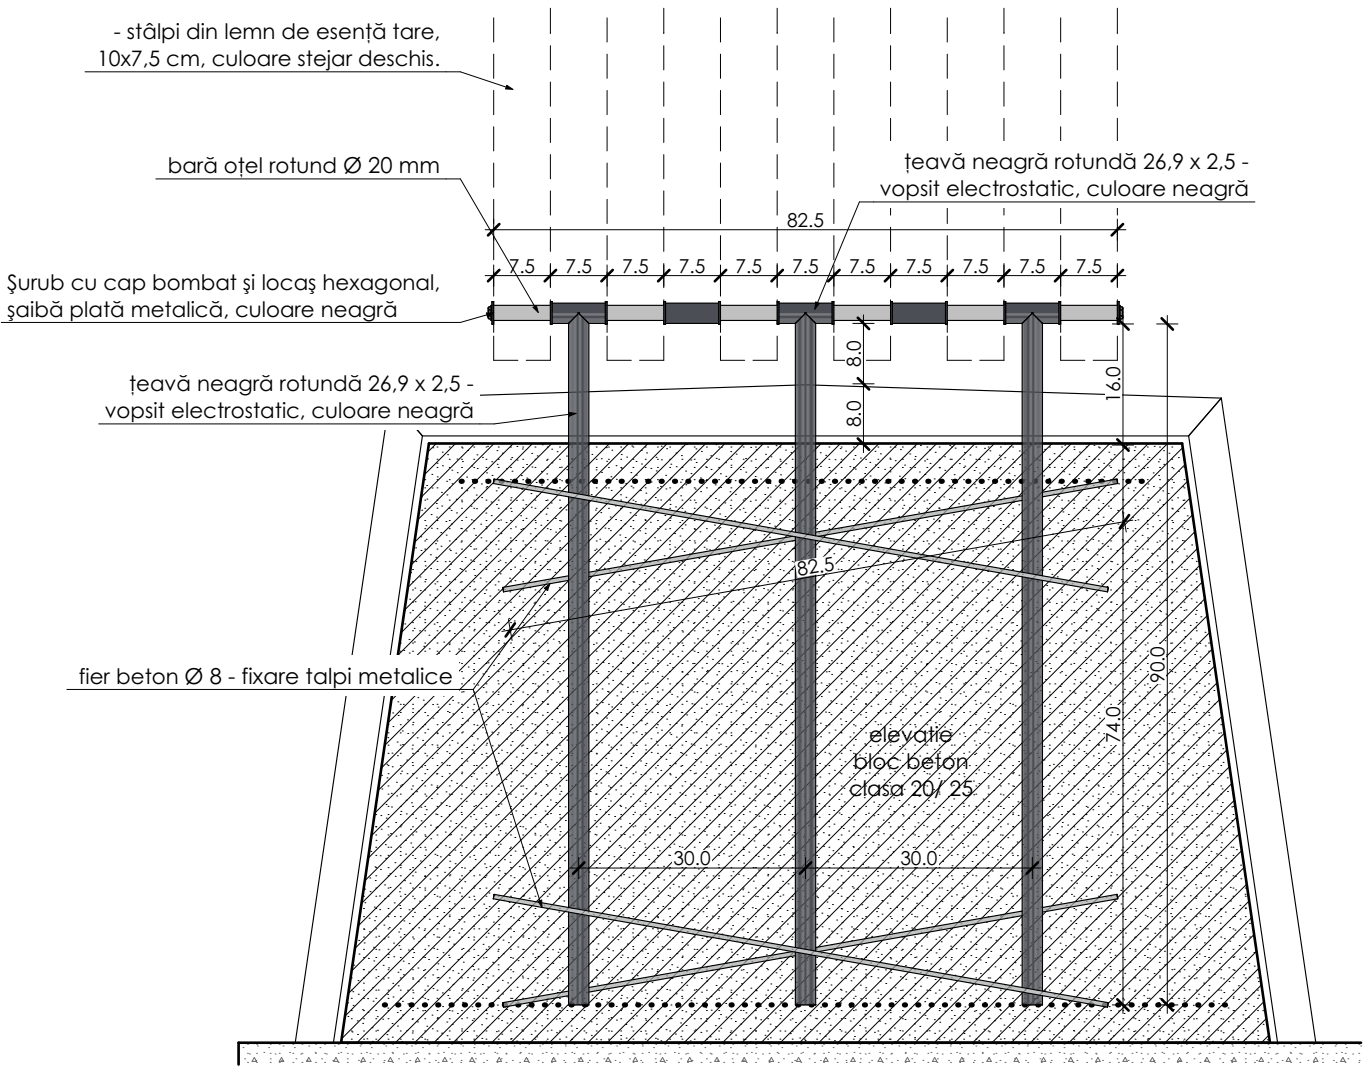

TALPA METALICA - SECTIUNE 1:10

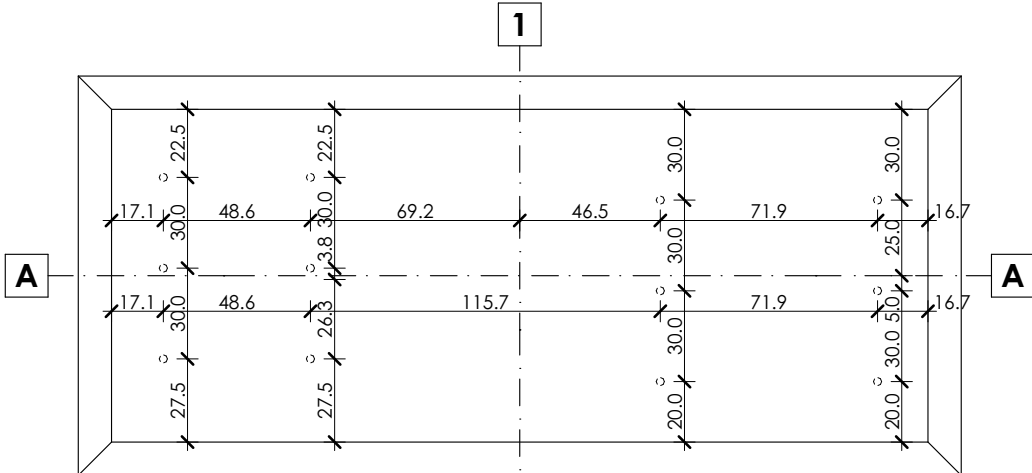

VEDERE FRONTALA 1

POZITIONARE TALPI METALICE 1:25

clasa de importanta conform P100-1/2013 : IV
categoria de importanta conform HG 766/1997 : D
seismicitate conform P100-1/2013: ag = 0.25 g; Tc = 1,00 s



C . I . F . 3 5 4 2 6 9 3 0
Tg. Secuiesc, jud. Covasna
str. Independentei, nr.13
(+4) 0 7 4 4 8 4 5 5 0 8
info@pillerstudio.ro

Data:	Beneficiar:	Adresă beneficiar:	Revizia:
aug. 2023	MUNICIPIUL TÂRGU SECUIESC	mun. Târgu Secuiesc, piața Gábor Áron, nr. 24., jud. Covasna	00
Nr. proiect:	Titlu proiect:	Amplasament:	Faza:
PL 210	AMPLASARE SIMBOL LA INTRARE IN LOCALITATE	mun. Târgu Secuiesc, str. Gării, nr. F.N., jud. Covasna	Exec.
șef proiect	arh. Gál Zoltán	Titlu planșă:	Scara:
proiectat	arh. Gál Zoltán	DETALII MONTARE TALPA METALICA	1:10, 1:25, 1:1
desenat	arh. Gál Zoltán		Nr. planșă:
			ARH.07