


INSPECTORIUL PENITENCIAR
SITUATII DE URGENTA
AL JUDETULUI
COVASNA
VIZAT SPRE
NESCIMBARE
NR. 1

5/12/1980-CLIPS 1

11 OCT. 2023

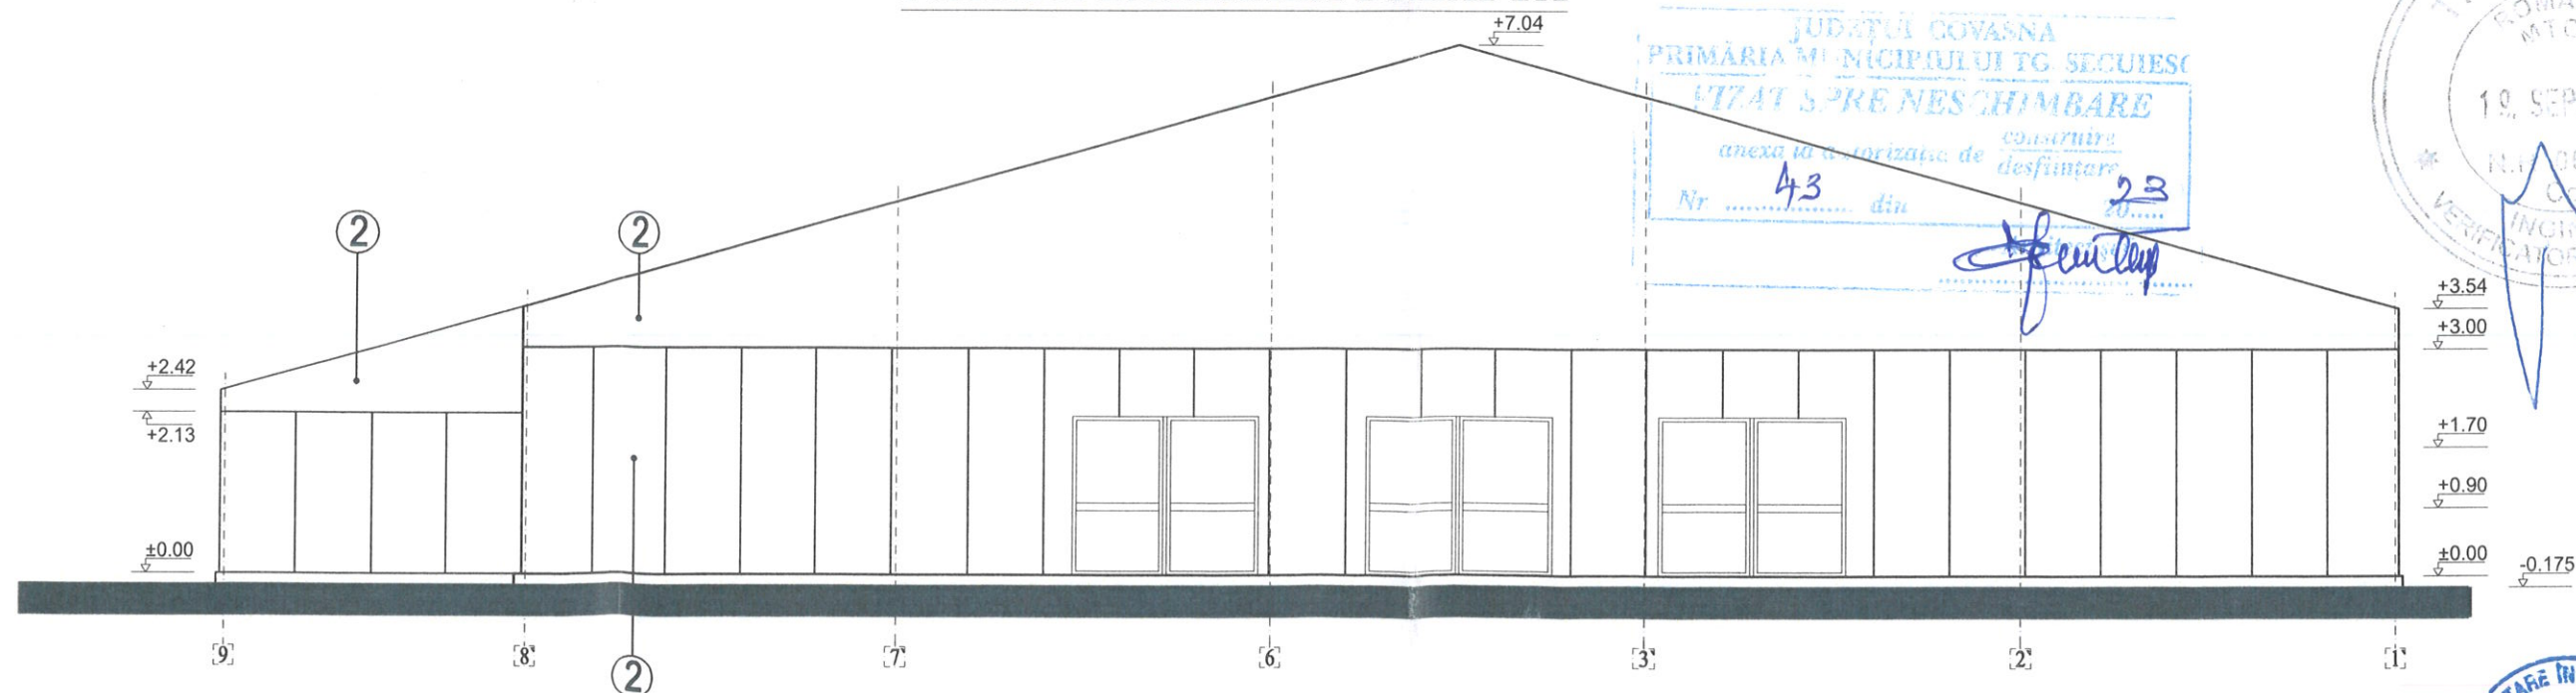

- ② Perete membrana PVC ignifugata la cort B-s2,d0 - C1(CA2a)
- ③ Goluri ochiuri mobile
- ④ Cos de evacuare gaze 50cm x 50cm dublu izolat C0(CA1)
- ⑤ Luminator metalic cu ochiuri mobile actionate manual
- ⑥ Invelitoare din tabla cutata C0(CA1) cu clasa de reactie la foc a invelitorii minim B-s3,d0

							
VERIFICATOR	NUME	SEMNATURA	CERINTA	REFERAT/EXPERTIZA NUMAR/DATA			
S.C. PROIECTARE IN CONSTRUCTII FLOREA&COMP. SRL INREG. LA R.C.NR.J14/99/1991 SF.GHEORGHE,STR.KOSSUTH LAJOS,TEL.311880				DEN.: CONSTRUIRE SALA PENTRU INTRUNIRI SI ANEXE		PR. NR.	
				LOC.: TG. SECUIESC, STR. BEM JOZSEF, NR. 63/A, JUD. COVASNA		60/2022	
				BEN.: S.C. SICULCOM S.R.L., TARGU SECUIESC STR. BEM JOZSEF, NR. 63/A		FAZA: D.T.A.C.+P.	
SEF PROIECT	ARH. FLOREA VIRGIL		FATADA LATERALA STANGA FATADA LATERALA DREAPTA		FEB 2023		
PROIECTAT	ARH. FLOREA VIRGIL				S.C.: 1:100		
DESENAT	ING. STAMATIE ANDREI				A-09		