


PLAN DE SITUATIE
Scara 1:500

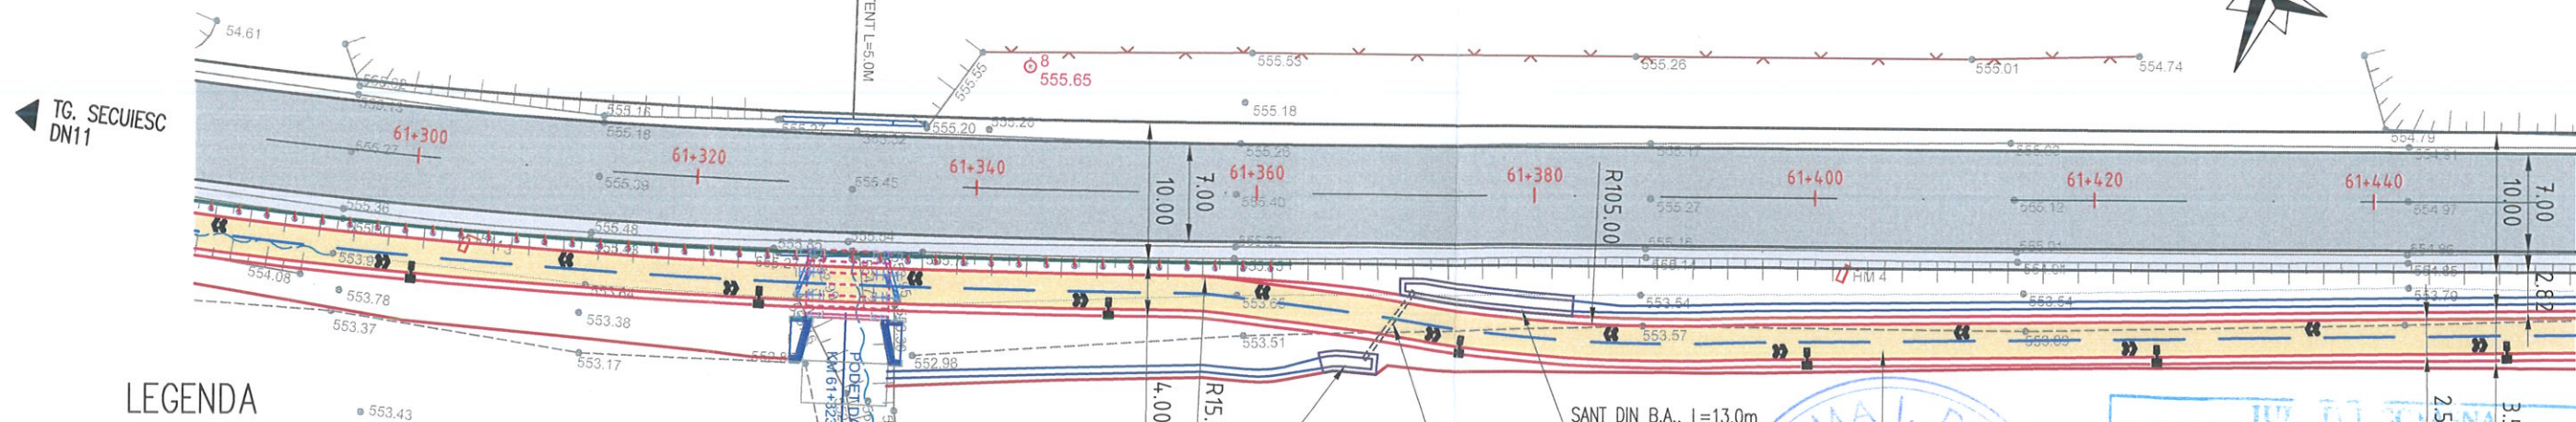


LEGENDA

EXISTENT

- Limita drum existent
- Camin de vizitare
- Zona DN 11
- Sant existent

PROIECTAT

- Limita pista ciclisti
- Limita lucrari
- Parapete de siguranta
- Profilare sant
- Suprafata pista ciclisti
- Suprafata drumuri laterale
- Suprafata acostament DN 11, consolidat pe 1.0m latime
- Stalp iluminat cu LED si panouri fotovoltaice
- Marcaj proiectat pista ciclisti

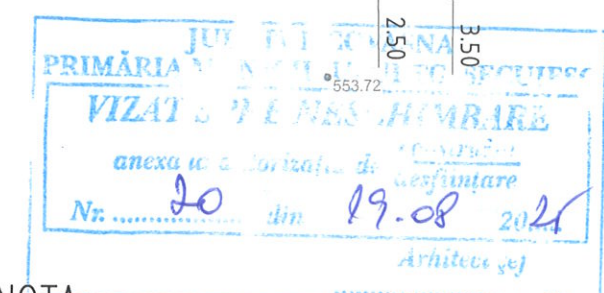

NOTA:
Ridicarea topografica este realizata in sistemul de coordonate STEREO '70.

Este interzisa copierea si multiplicarea prezentei documentatii fara aprobarea scrisa a S.C. PRINFO S.R.L.			
Sef proiect	Ing. A. Contiu	Scara:	AMENAJARE PISTA pentru CICLISTI intre municipiul
Proiectat	Ing. D. Movila	1:500	Tg. Secuiesc-Tinoasa-Sasausi-Lunga. Sector Extravilan
Verificat intern	Ing. C. Moise	Data:	Tg. Secuiesc - Tinoasa: km 60+065 - 61+615
Ridicat topo	Ing. F. Buda	Sept. 2023	PLAN DE SITUATIE
			Extravilan Tg. Secuiesc - Tinoasa
			KM 61+120 - KM 61+440
			Indicativ proiect:
			699/2023
			Faza:
			D.T.A.C.
			Nr. plansa:
			PS04

BENEFICIAR
MUNICIPIUL
TG. SECUIESC

PROIECTANT
prinfo