


Legenda

- - Stalp
- ⊗ - Aparat iluminat TIP 1
- ⊗ - Aparat iluminat TIP 2
- ⊗ - Aparat iluminat TIP 3
- ⊗ - Aparat iluminat TIP 4
- ⊗ - Aparat iluminat TIP 5
- ⊗ - Aparat iluminat TIP 6
- ⊗ - Aparat iluminat TIP 7
- ⊗ - Aparat iluminat TIP 8
- - Stâlpi pe care nu se intervine

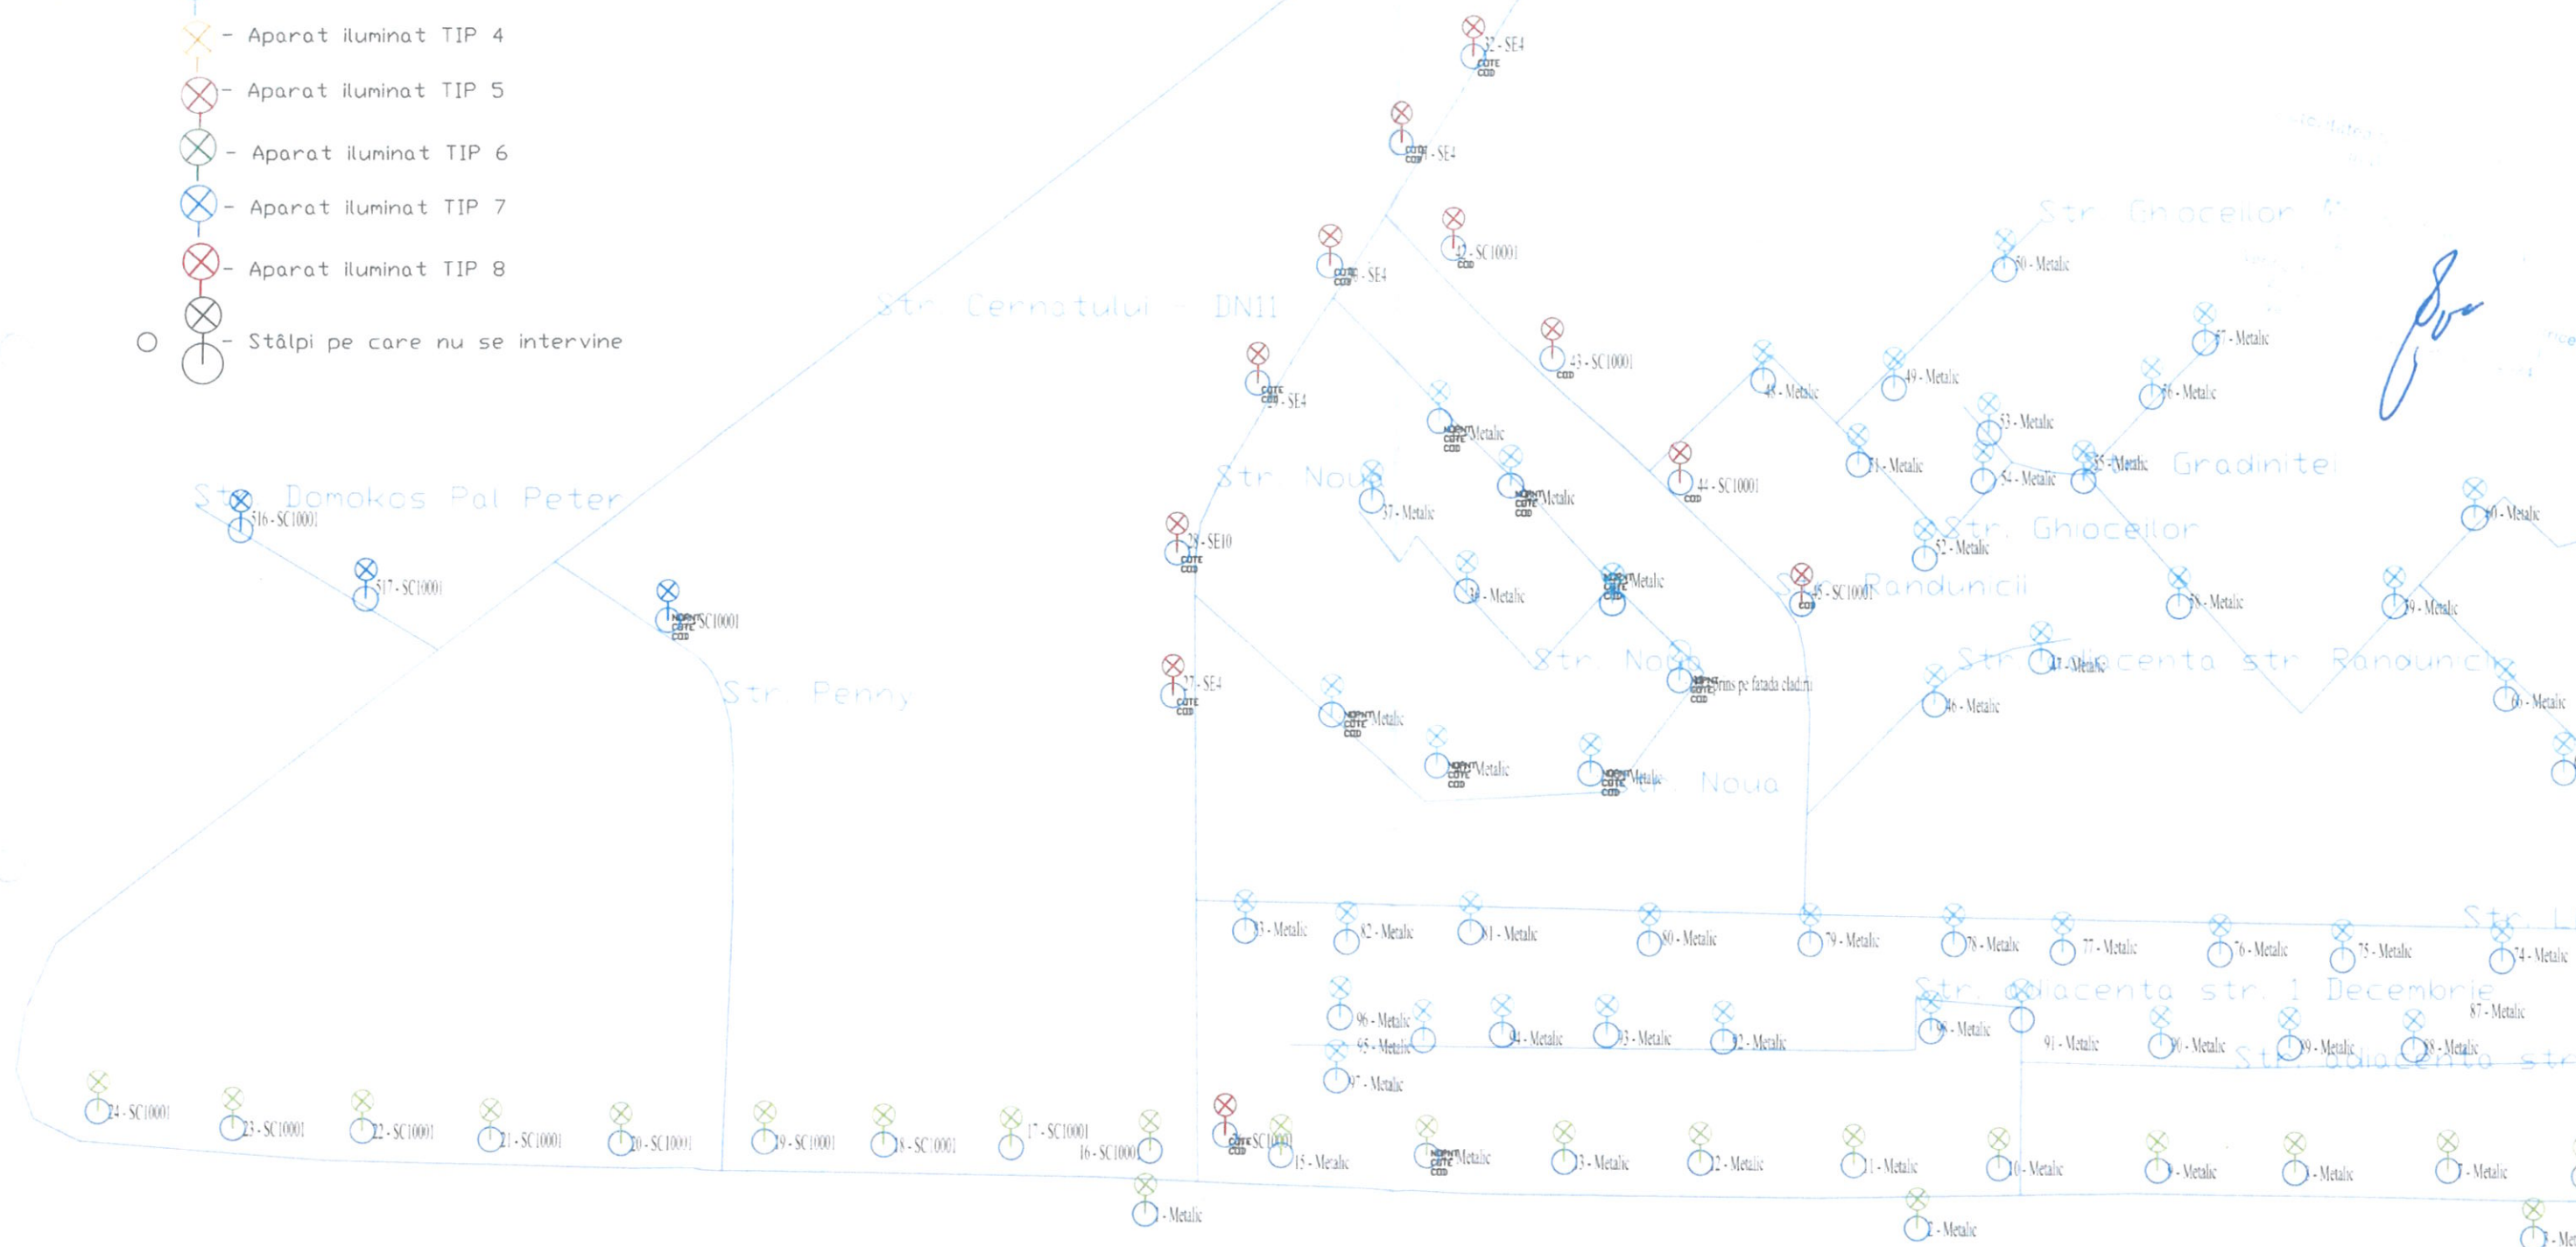

NUME	SEMNATURA	CERINTA	REFERAT / EXPERTIZA NR. / DATA	
ESCO ELECTRIC LIGHT S.R.L. C.U.J. RO23604908 NR. REG. J12/1161/2009 ATESTAT A.N.R.E. NR. 15477 / 17.01.2020 Telefon 0751-789074 E-mail: office@escoelectric.ro		1.500	UAT MUNICIPIUL TÂRGU SECUIESC 525400 Târgu Secuiesc, Piața Gabor Aron nr. 24 JUD. COVASNA	PROIECT Nr 81 din 25 11 2021
SPECIFICATIE	NUME	SEMNATURA	DATA	FAZA
SEF PROIECT	Săpăcan Ion Eugen		25 11 2021	PT
PROIECTANT	Remes Dan-Dumitru			
DESENAT	Felecan Luminita Eugenia			PLANSĂ NR. 15