


Legenda

- - Stalp
- ⊗ - Aparat iluminat TIP 1
- ⊗ - Aparat iluminat TIP 2
- ⊗ - Aparat iluminat TIP 7
- ⊗ - Aparat iluminat TIP 8

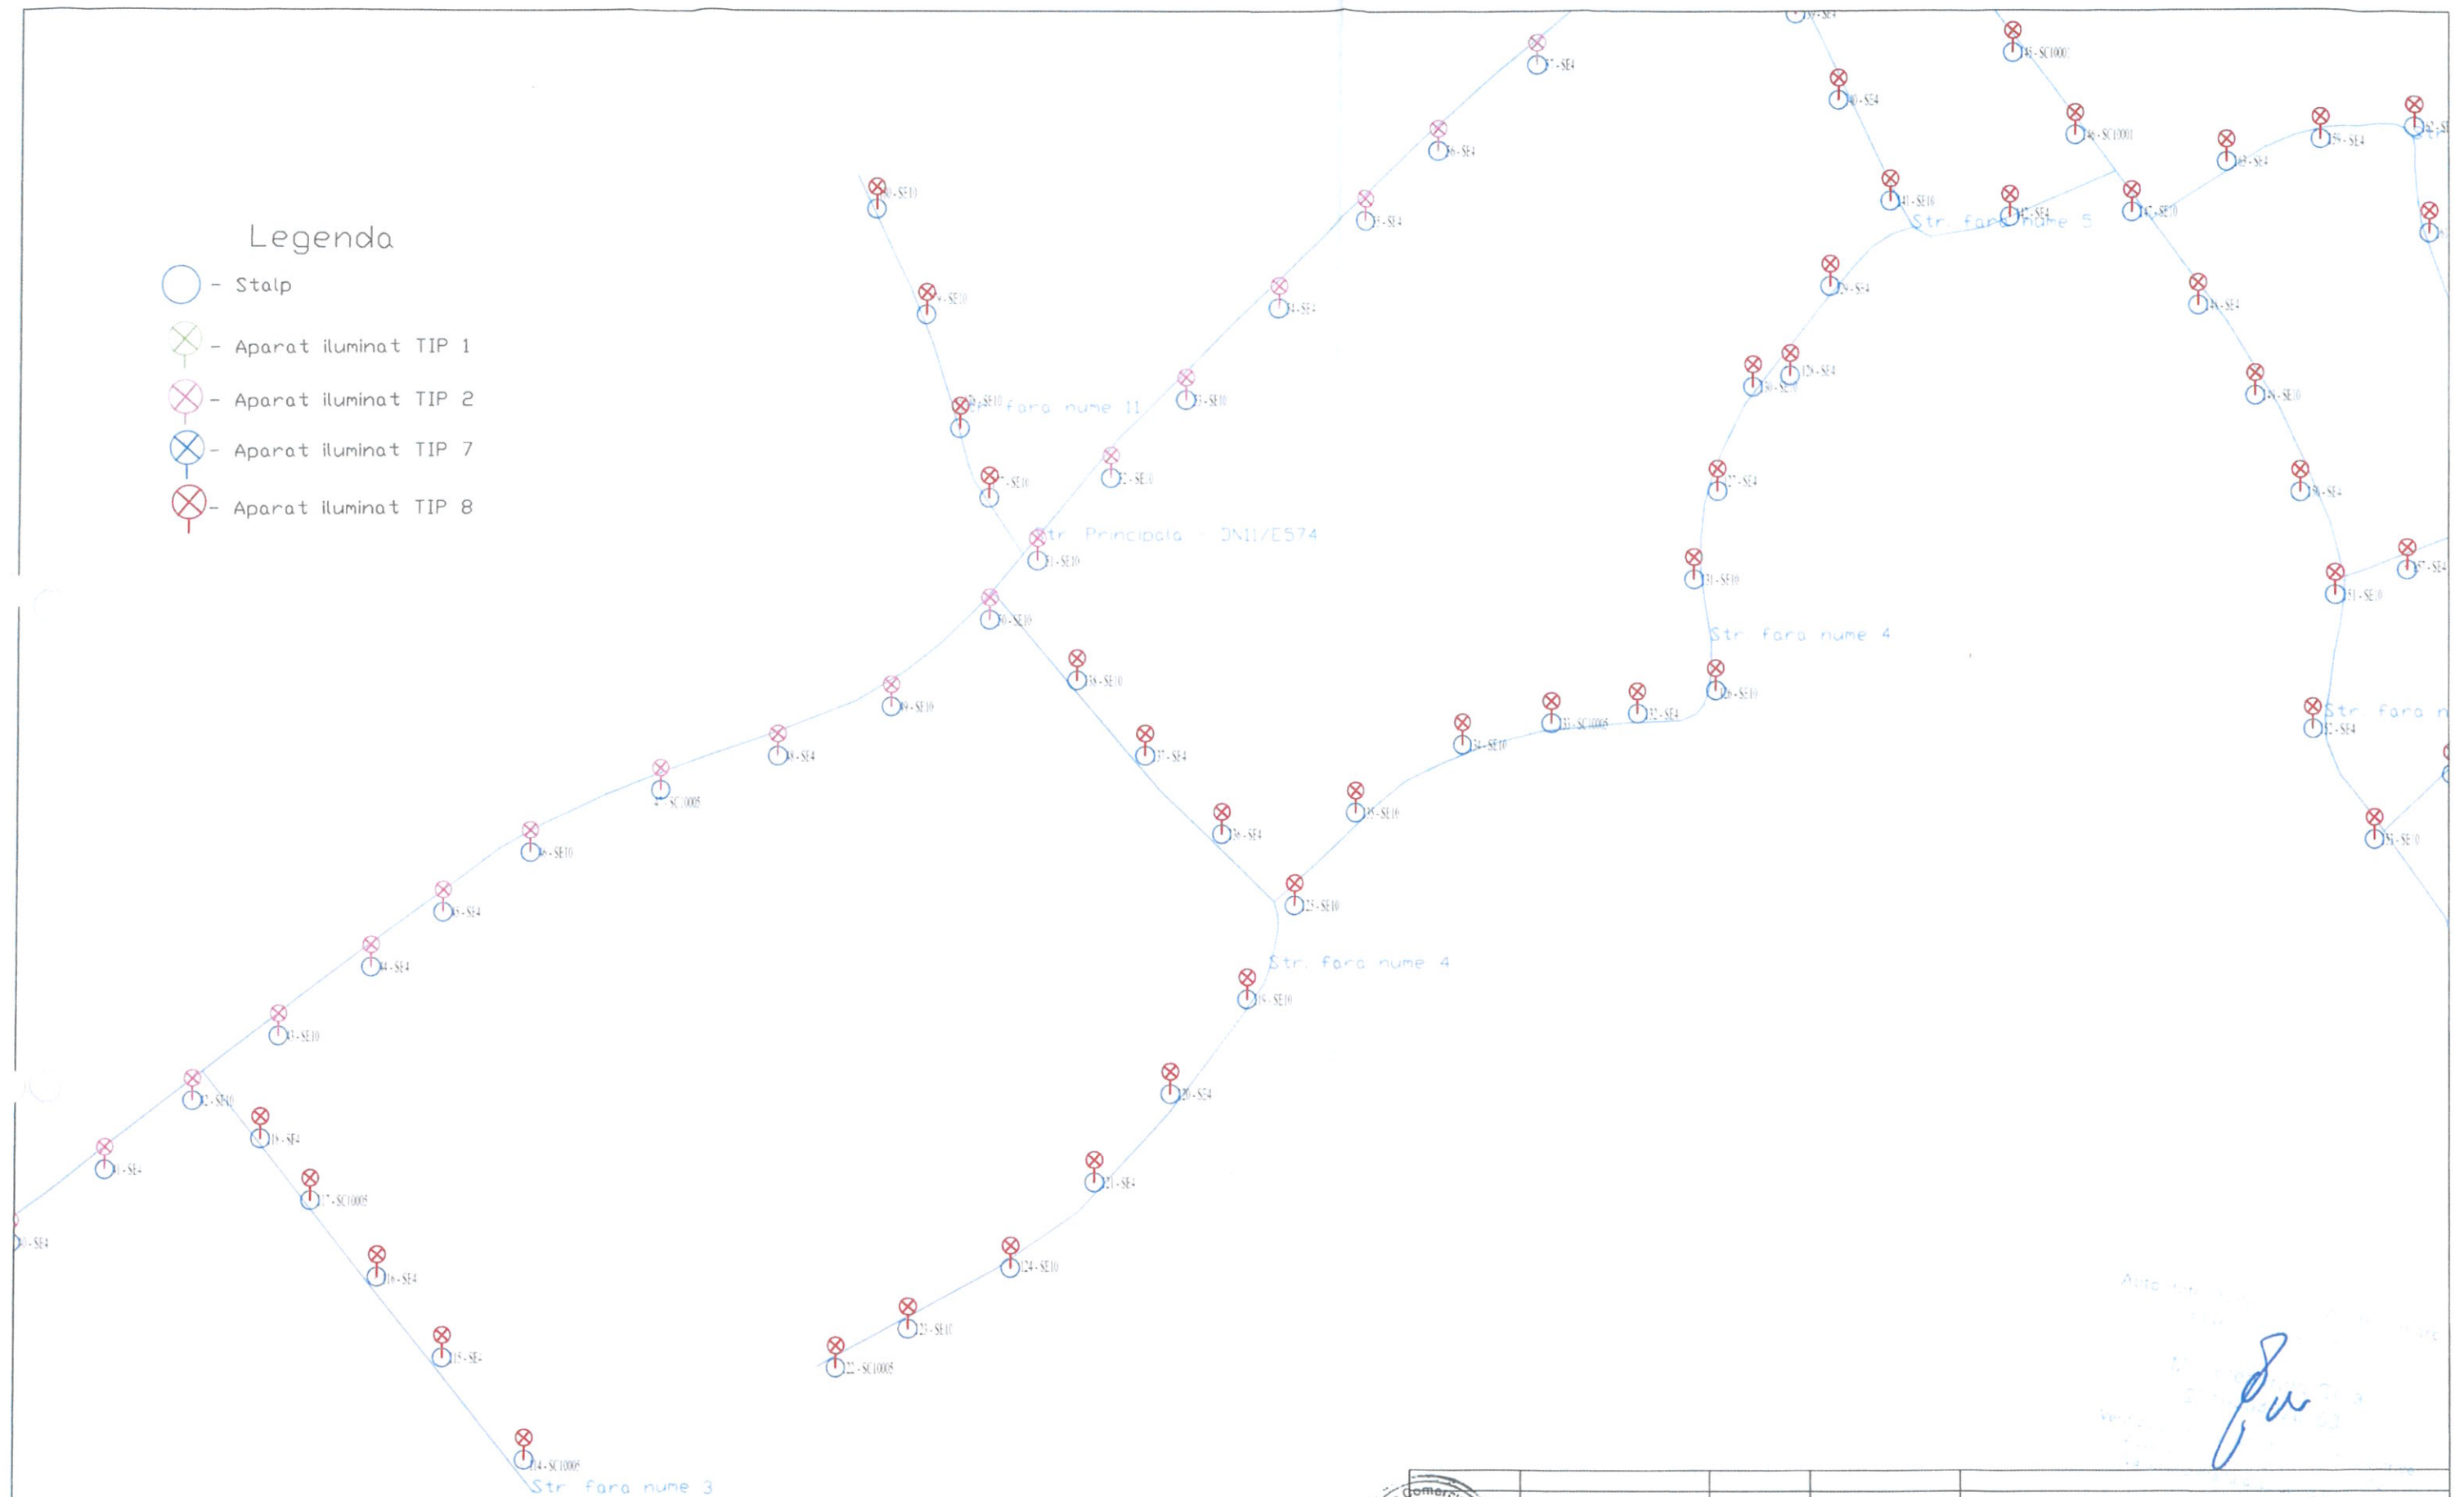

VERIFICATOR / EXPERT		NUME	SEMNTURA	CERINTA	REFERAT / EXPERTIZA NR. / DATA	
S.C. ESCO ELECTRIC LIGHT S.R.L. C.U.I. 402564994 NR. REG. 112/11/11/2009 ATESTAT A.N.R.E. NR. 15477 / 17.01.2020 Telefon: 0751-799874 E-mail: office@escolightproject.com		S.C. ESCO ELECTRIC LIGHT S.R.L. C.U.I. 402564994 NR. REG. 112/11/11/2009 ATESTAT A.N.R.E. NR. 15477 / 17.01.2020 Telefon: 0751-799874 E-mail: office@escolightproject.com			UAT MUNICIPIUL TÂRGU SECUIESC 525400 Târgu Secuiesc, Piața Gabor Aron nr. 24 JUD. COVASNA	PROIECT Nr 81 din 25.11.2021
SPECIFICATIE	NUME	SEMNTATURA	SCARA:	TITLU PROIECT:		FAZA
SEF PROIECT	Saplacan Ion Eugen		1:500	Cresterea eficientei energetice a infrastructurii de iluminat public in Municipiul Târgu Secuiesc		PT
PROIECTANT	Remes Dan-Dumitru		DATA	TITLU PLANSA:		PLANSA
DESENAT	Felecan Luminita Eugenia		25.11.2021	Plan de situatie propusa Sat Lunga		NR 28