


Legenda

- - Stalp
- ⊗ - Aparat iluminat TIP 1
- ⊗ - Aparat iluminat TIP 2
- ⊗ - Aparat iluminat TIP 7
- ⊗ - Aparat iluminat TIP 8

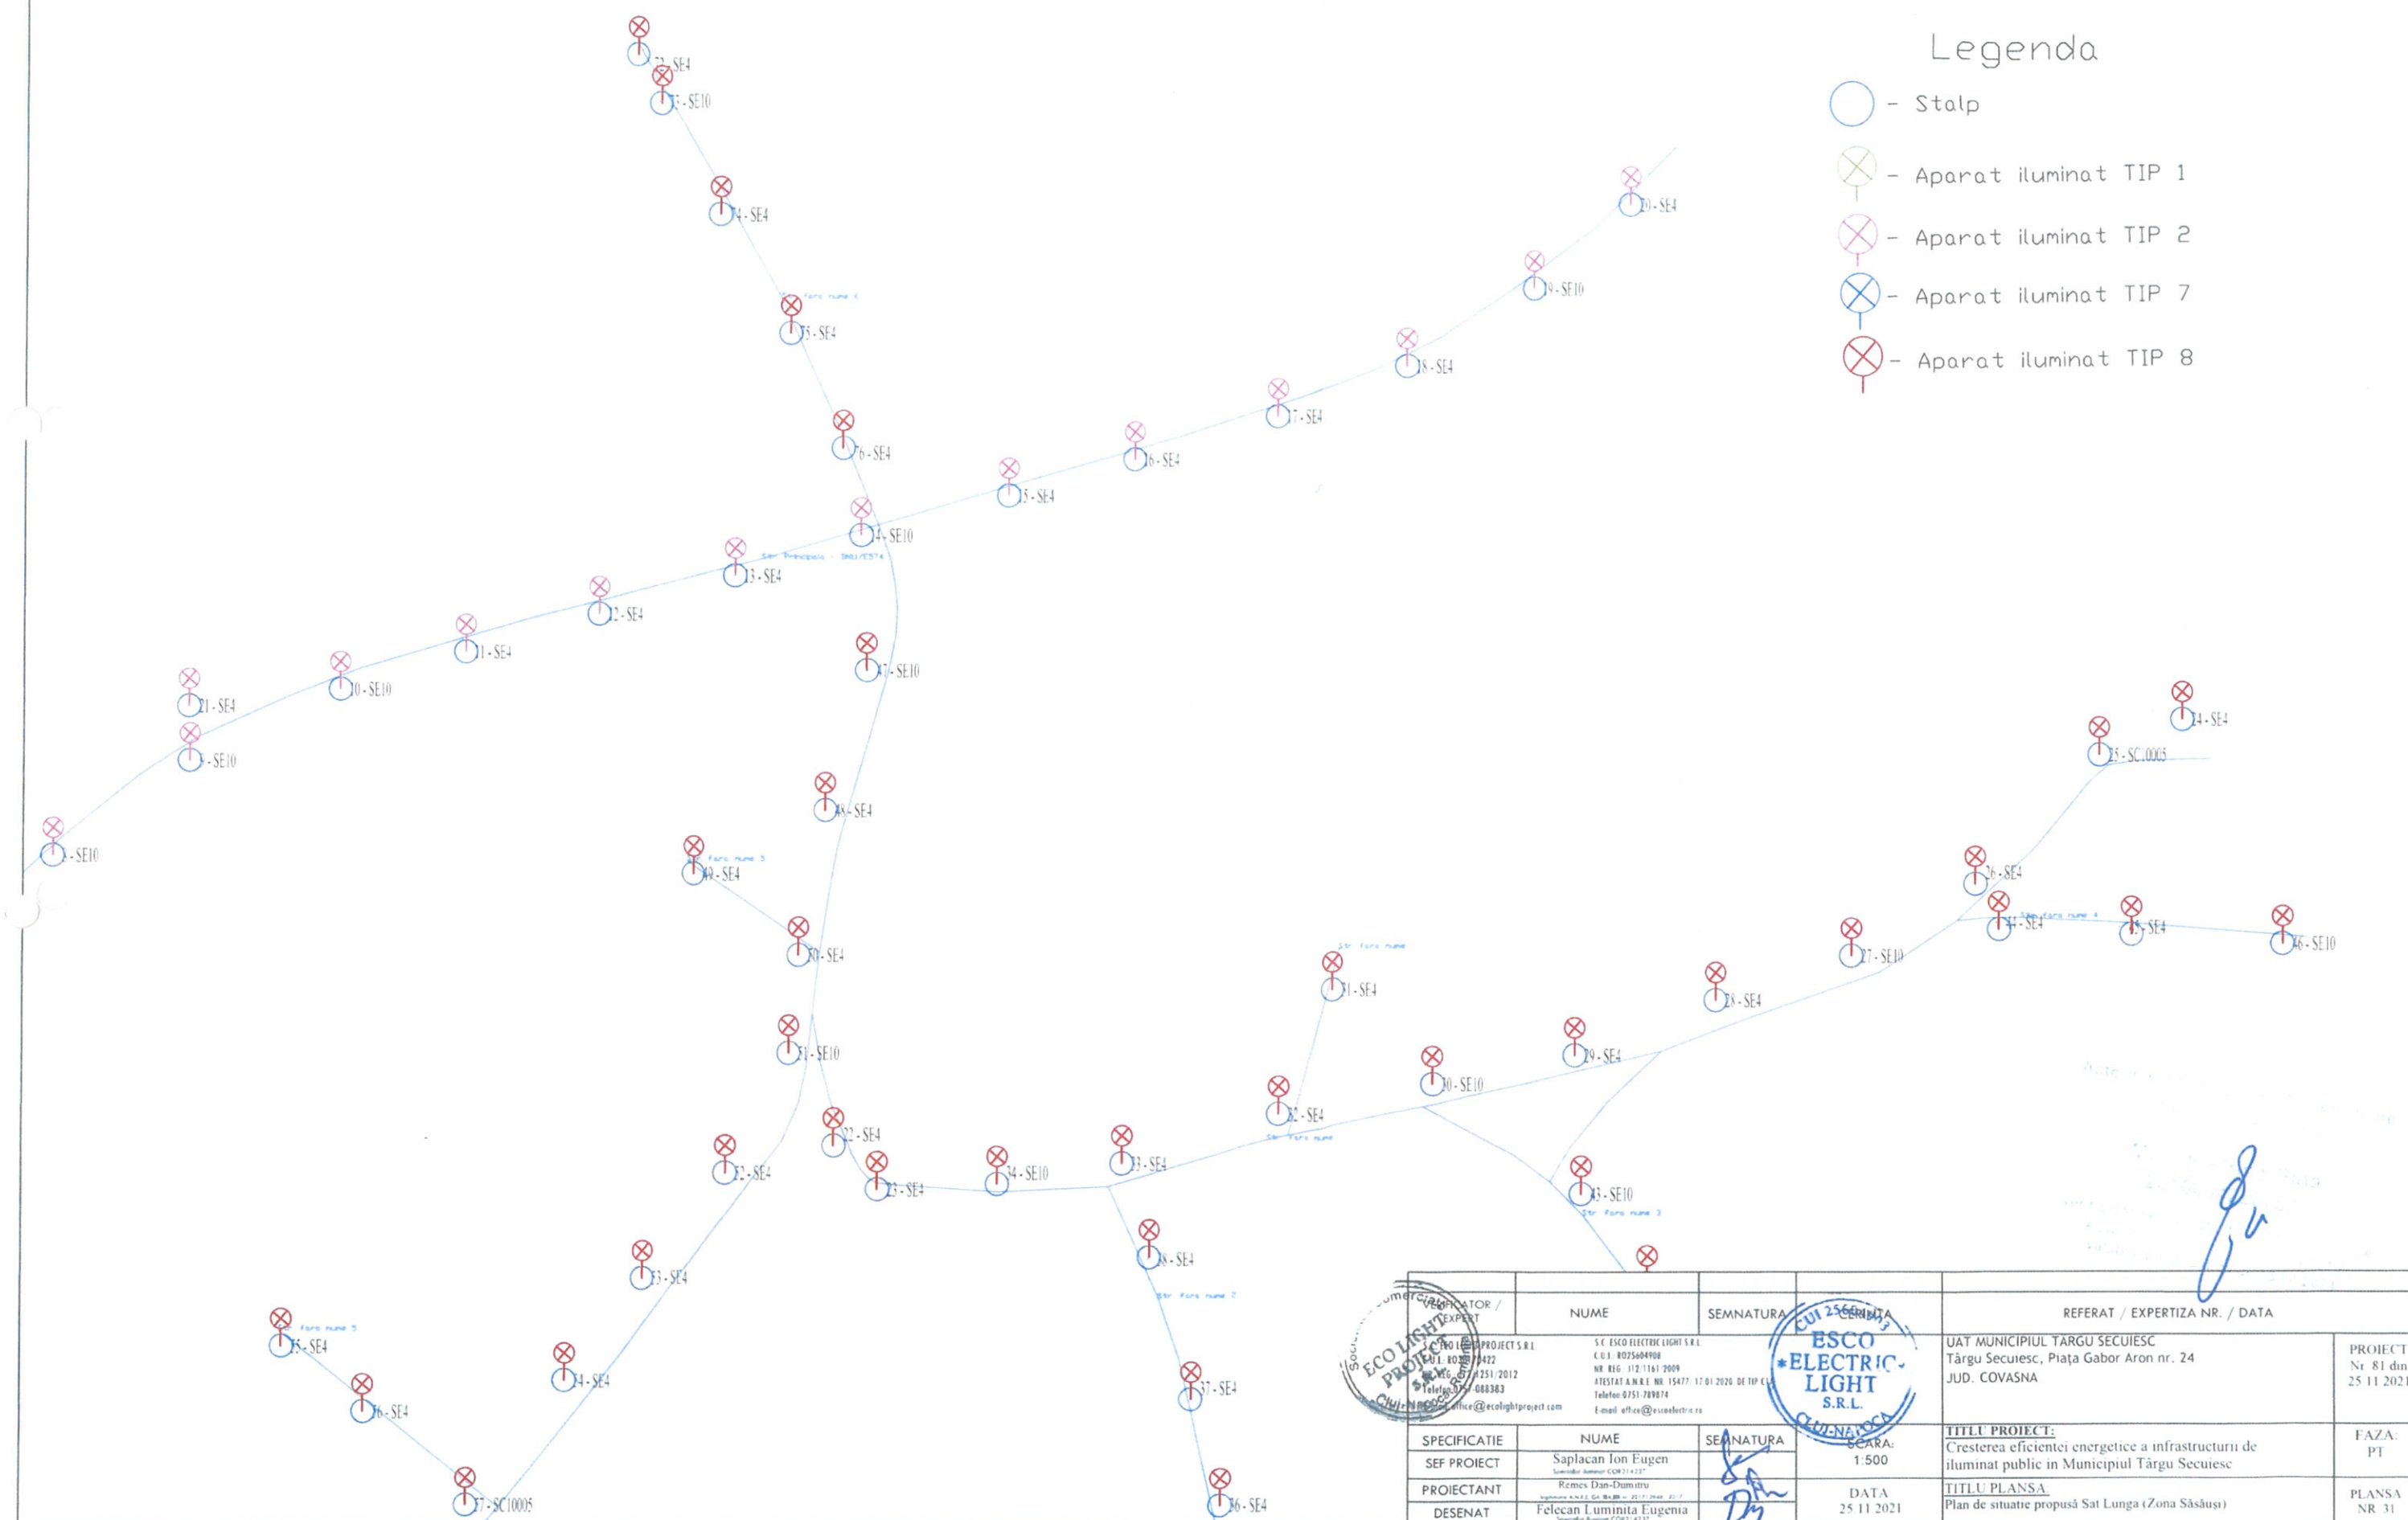

PROIECTANT / EXPERT		NUME	SEMNAURA	REFERAT / EXPERTIZA NR. / DATA	
S.C. ESCO ELECTRIC LIGHT S.R.L. C.U.I. 802540490 NR. REG. 112/1161/2009 ATESTAT A.M.R.E. NR. 15477, 17.01.2020 DE TIP C1 Telefon: 0751-789878 E-mail: office@escoelectric.ro		NUME	SEMNAURA	UAT MUNICIPIUL TARGU SECUIESC Targu Secuiesc, Piata Gabor Aron nr. 24 JUD. COVASNA	PROIECT Nr. 81 din 25.11.2021
SPECIFICATIE	NUME	SEMNAURA	SCARA:	TITLU PROIECT:	FAZA:
SEF PROIECT	Saplatan Ion Eugen	SEMNAURA	1:500	Cresterea eficientei energetice a infrastructurii de iluminat public in Municipiul Targu Secuiesc	PT
PROIECTANT	Remes Dan-Dumitru	SEMNAURA	DATA	TITLU PLANSA:	PLANSA
DESENAT	Felecan Luminita Eugenia	SEMNAURA	25.11.2021	Plan de situatie propusa Sat Lunga (Zona Sasausi)	NR. 31