


Legenda

- - Stalp
- ⊗ - Aparat iluminat TIP 1
- ⊗ - Aparat iluminat TIP 2
- ⊗ - Aparat iluminat TIP 7
- ⊗ - Aparat iluminat TIP 8

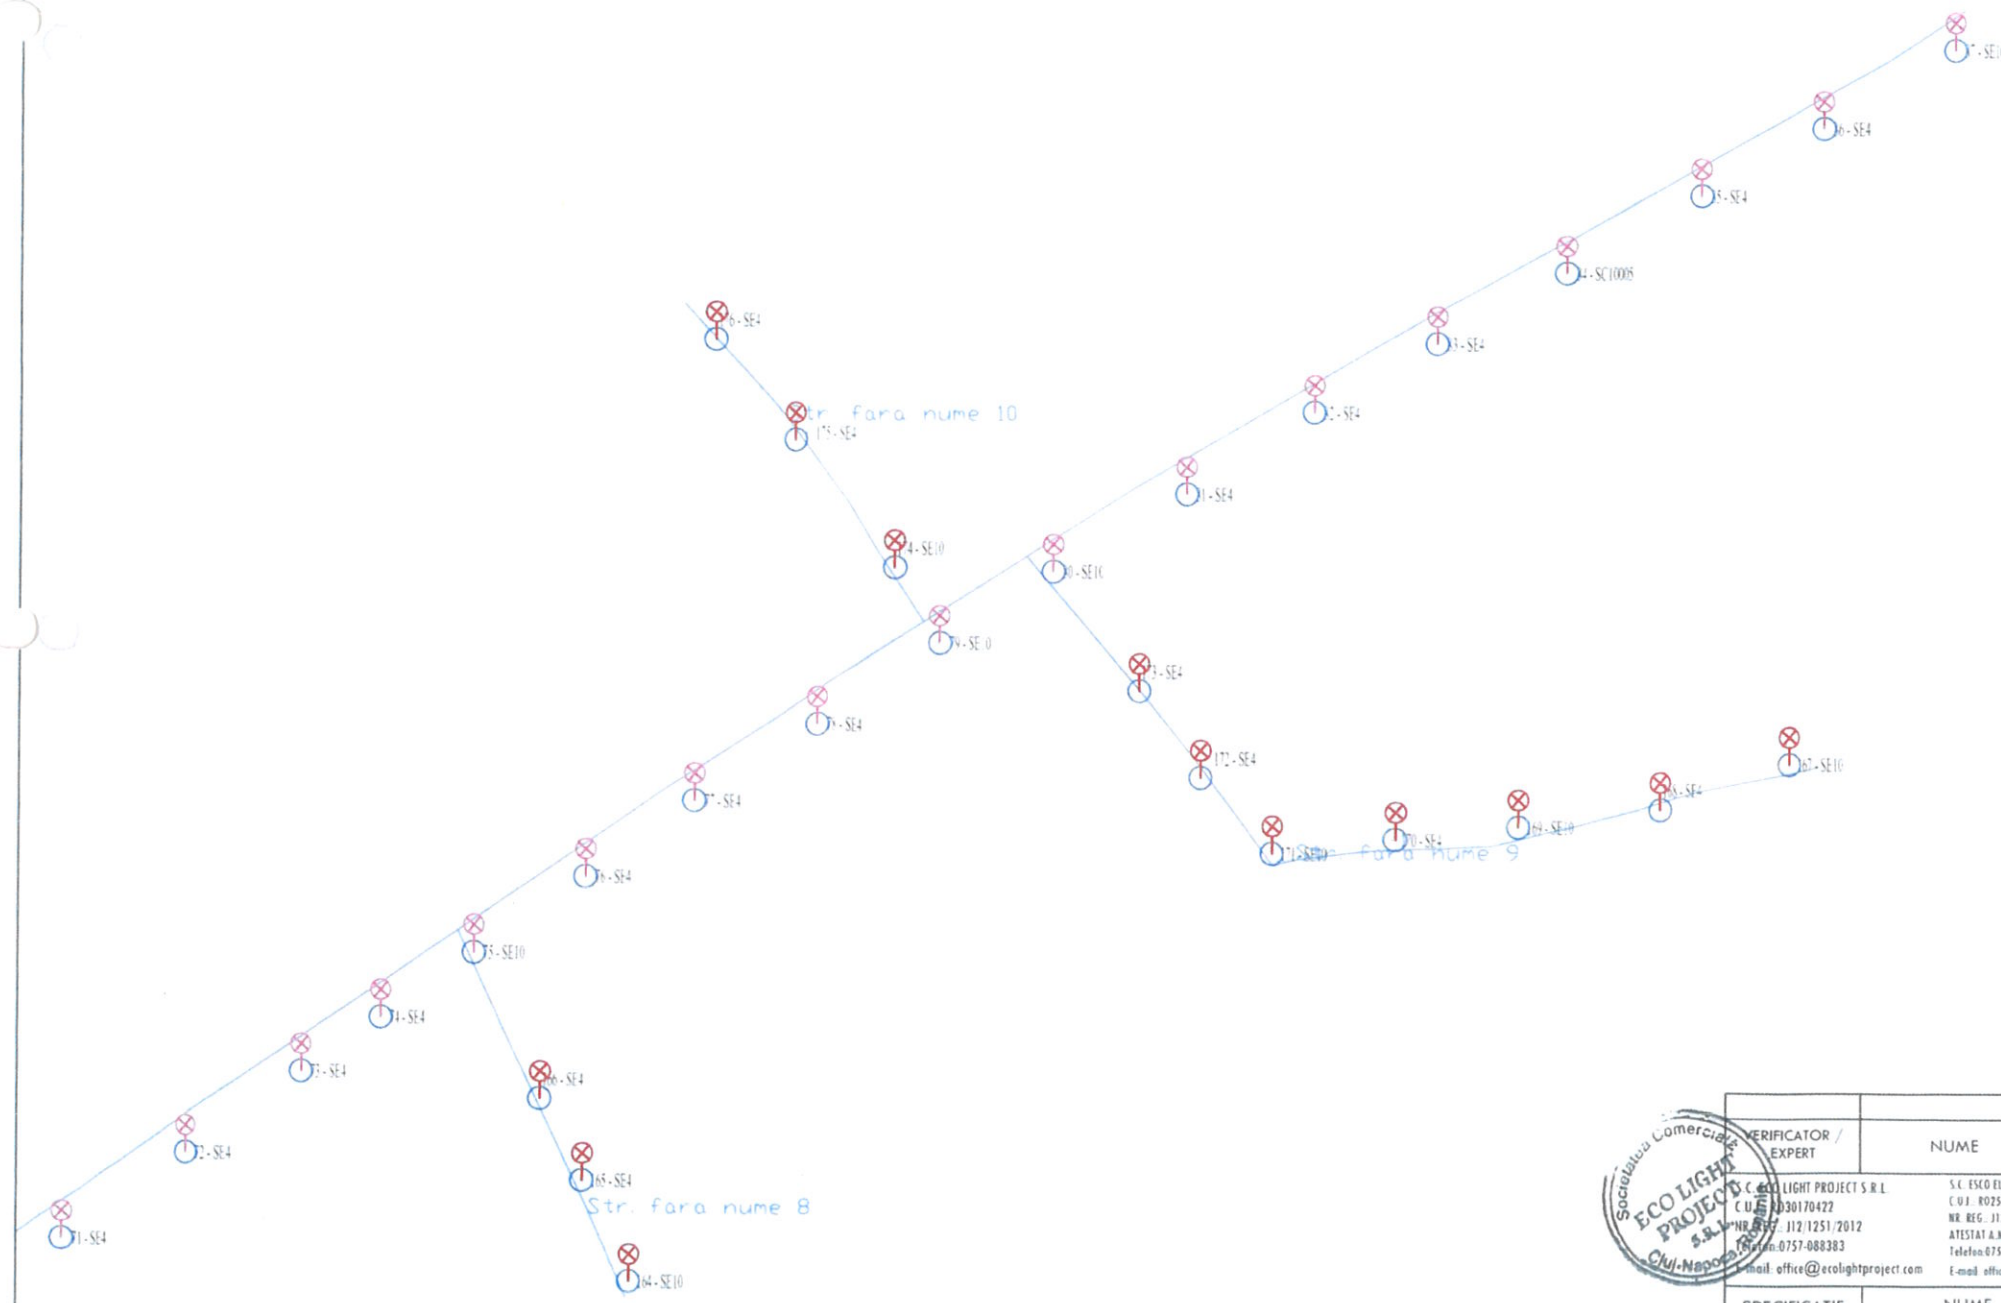

VERIFICATOR / EXPERT	NUME	SEMNATURA	CERINTA	REFERAT / EXPERTIZA NR. / DATA	
S.C. ESCO LIGHT PROJECT S.R.L. C.U.J. 1030170422 NR. REG. 112/1251/2012 ATESTAT A.M.R. NR. 15477/17.01.2020 DE TELEFON 0757-088383 E-mail: office@ecolightproject.com	S.C. ESCO ELECTRIC LIGHT S.R.L. C.U.J. RO25604908 NR. REG. 112/1161/2009 ATESTAT A.M.R. NR. 15477/17.01.2020 DE TELEFON 0751-789874 E-mail: office@escoelectric.ro		1:500	UAT MUNICIPIUL TÂRGU SECUIESC 525400 Târgu Secuiesc, Piața Gabor Aron nr. 24 JUD. COVASNA	PROIECT Nr. 81 din 25.11.2021
SPECIFICATIE	NUME	SEMNATURA	CERINTA	TITLU PROIECT:	FAZA
SEF PROIECT	Saplacan Ion Eugen		1:500	Cresterea eficientei energetice a infrastructurii de iluminat public in Municipiul Târgu Secuiesc	PT
PROIECTANT	Remes Dan-Dumitru		DATA	TITLU PLANSA:	PLANSA
DESENAT	Felecan Luminita Eugenia		25.11.2021	Plan de situatie propusă Sat Lunga	NR 30