


Legenda

- - Stalp
- ⊗ - Aparat iluminat TIP 1
- ⊗ - Aparat iluminat TIP 2
- ⊗ - Aparat iluminat TIP 7
- ⊗ - Aparat iluminat TIP 8

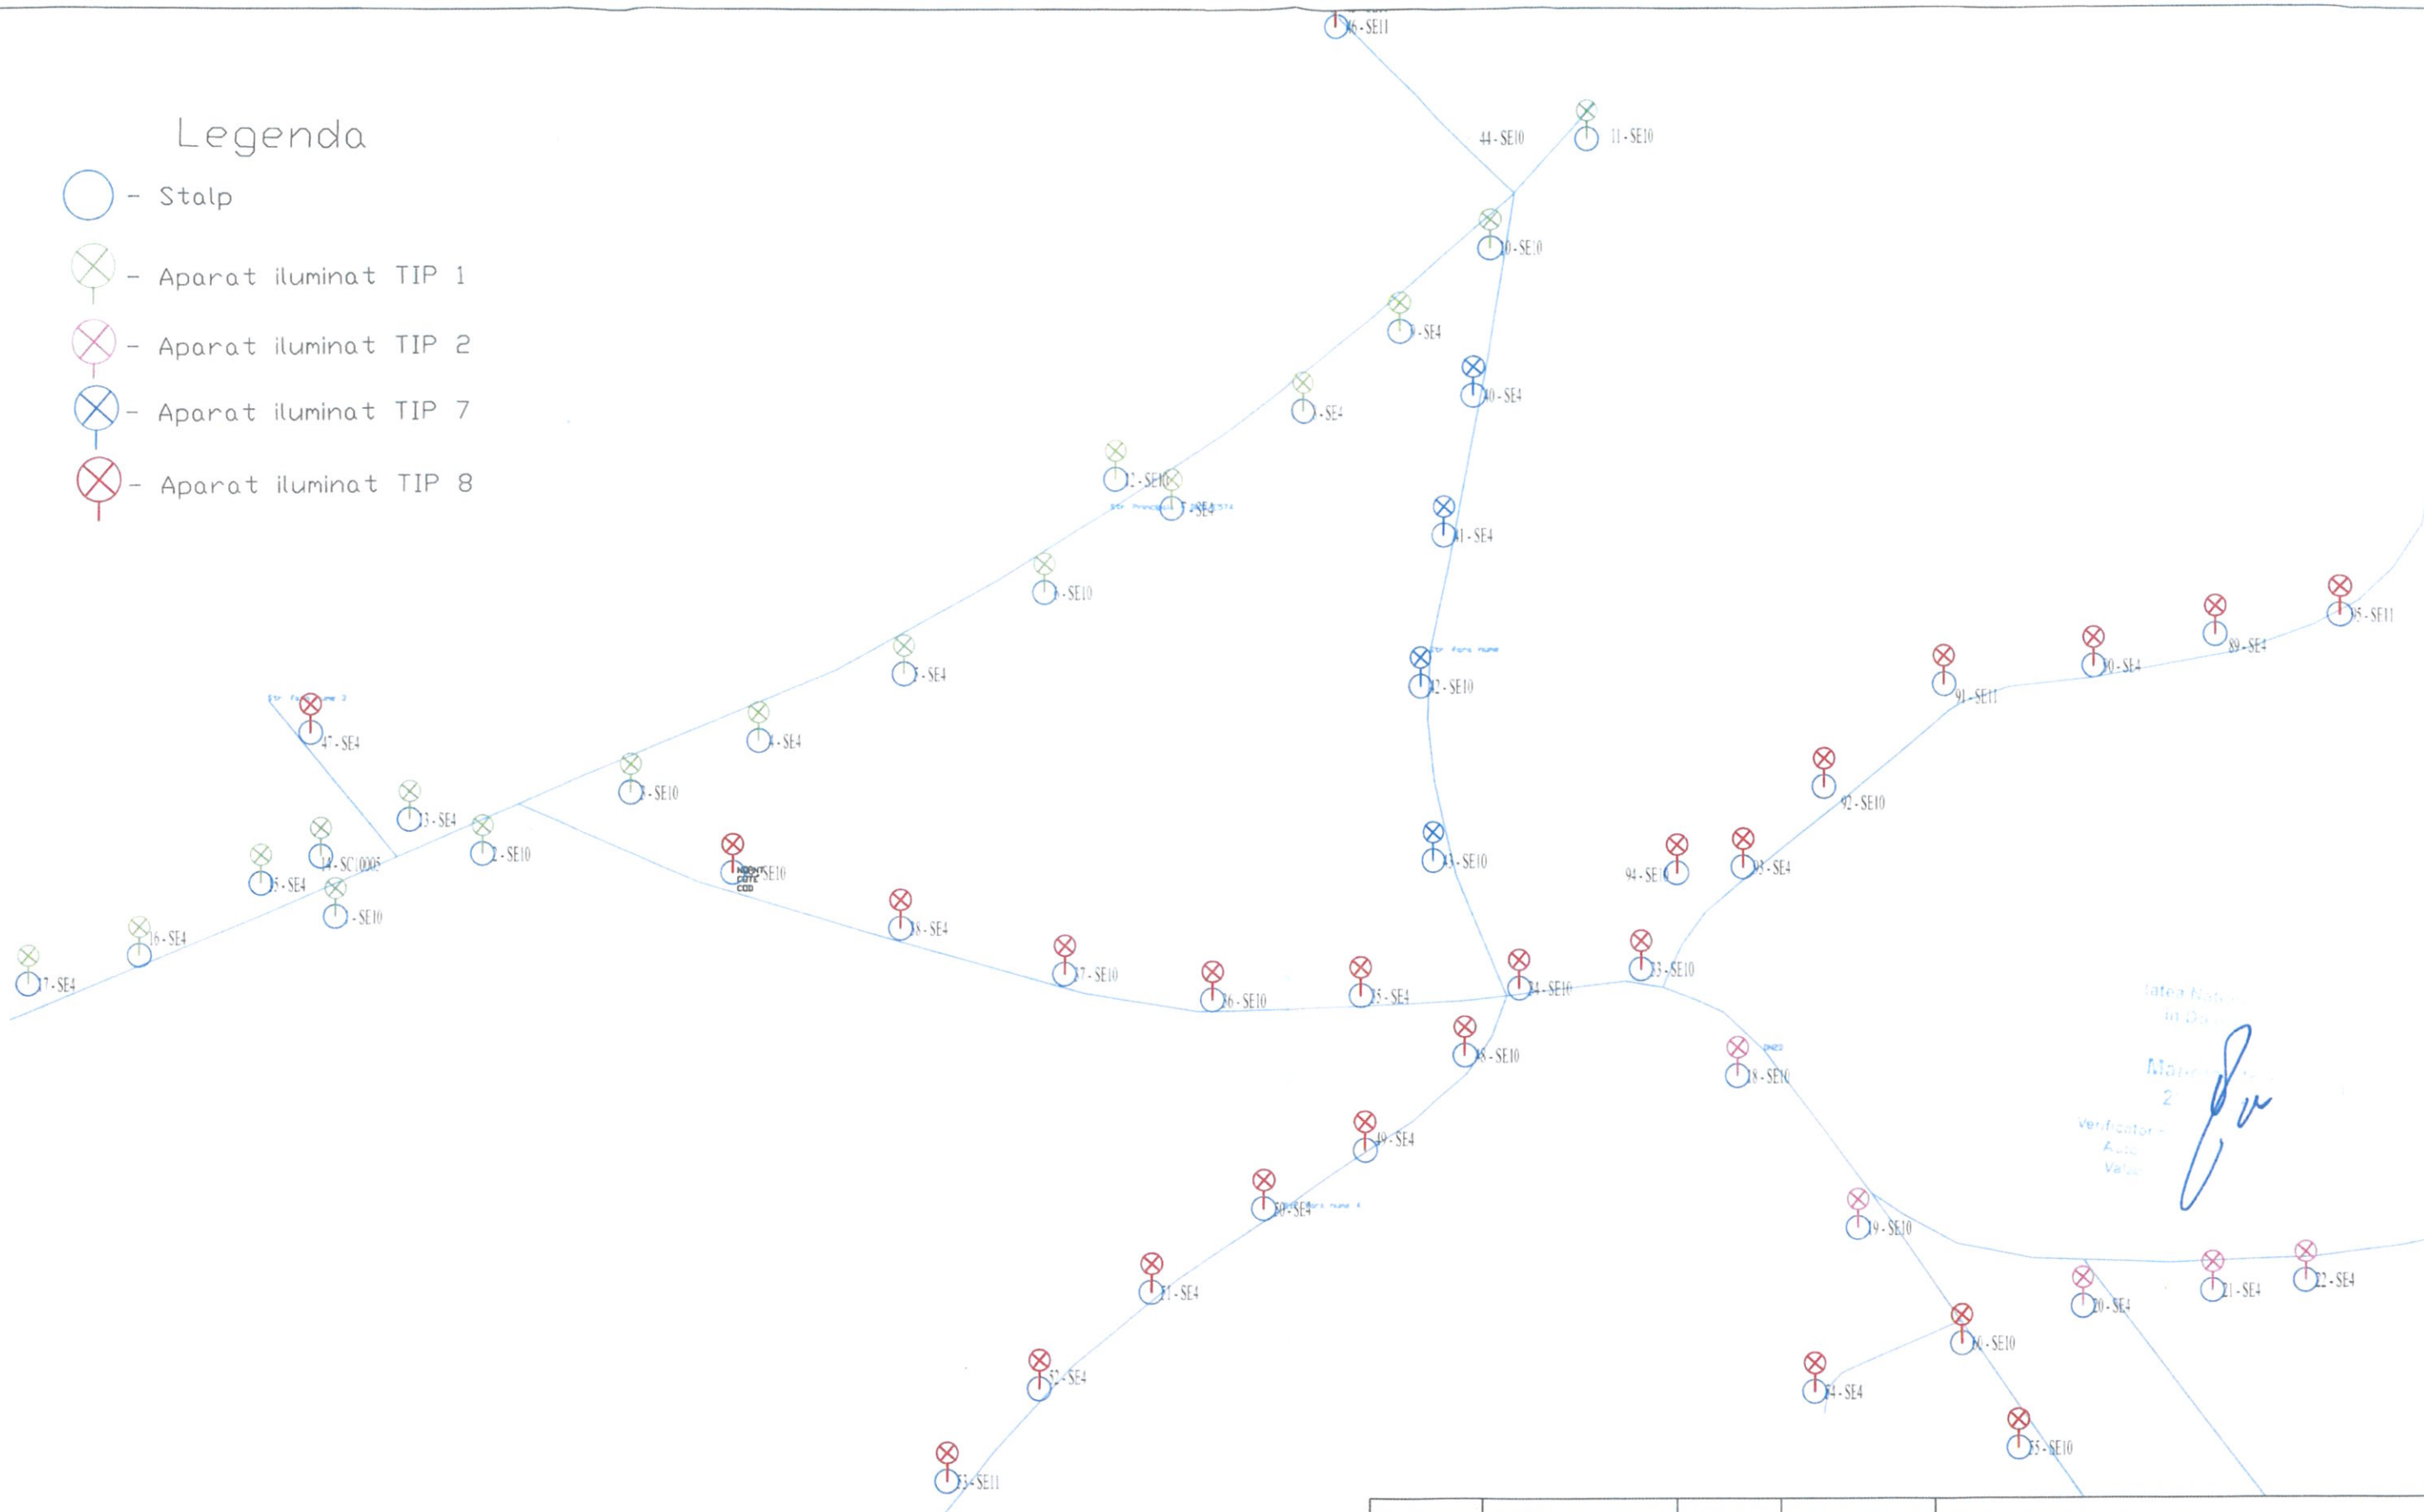

Verificator
Auto
Valoarea

VERIFICATOR / SEMNATURA	NUME	SEMNATURA	CERINTA	REFERAT / EXPERTIZA NR. / DATA	
VERIFICATOR S.C. ECO LIGHT PROJECT S.R.L. C.O.I. 0025404908 NR. REG. 112/1161/2009 ATESTAT A.N.R.E. NR. 15477/17.01.2020 DE TIP C10 Telefon 0751-789874 E-mail: office@ecolightproject.com	NUME Saplacan Ion Eugen	SEMNATURA [Signature]	CERINTA 1:500	REFERAT / EXPERTIZA NR. / DATA UAT MUNICIPIUL TARGU SECUIESC Targu Secuiesc, Piața Gabor Aron nr. 24 JUD. COVASNA	PROIECT Nr 81 din 25.11.2021
SPECIFICATIE	NUME	SEMNATURA	DATA	TITLU PROIECT:	FAZA
SEF PROIECT	Remes Dan-Dumitru	[Signature]	25.11.2021	Cresterea eficientei energetice a infrastructurii de iluminat public in Municipiul Targu Secuiesc	PT
PROIECTANT	Felecan Luminita Eugenia	[Signature]		TITLU PLANSA:	PLANSA
DESENAT				Plan de situatie propusă Sat Tinoasa	NR 34