


Legenda

- - Stalp
- ⊗ - Aparat iluminat TIP 1
- ⊗ - Aparat iluminat TIP 2
- ⊗ - Aparat iluminat TIP 3
- ⊗ - Aparat iluminat TIP 4
- ⊗ - Aparat iluminat TIP 5
- ⊗ - Aparat iluminat TIP 6
- ⊗ - Aparat iluminat TIP 7
- ⊗ - Aparat iluminat TIP 8
- - Stâlpi pe care nu se intervine

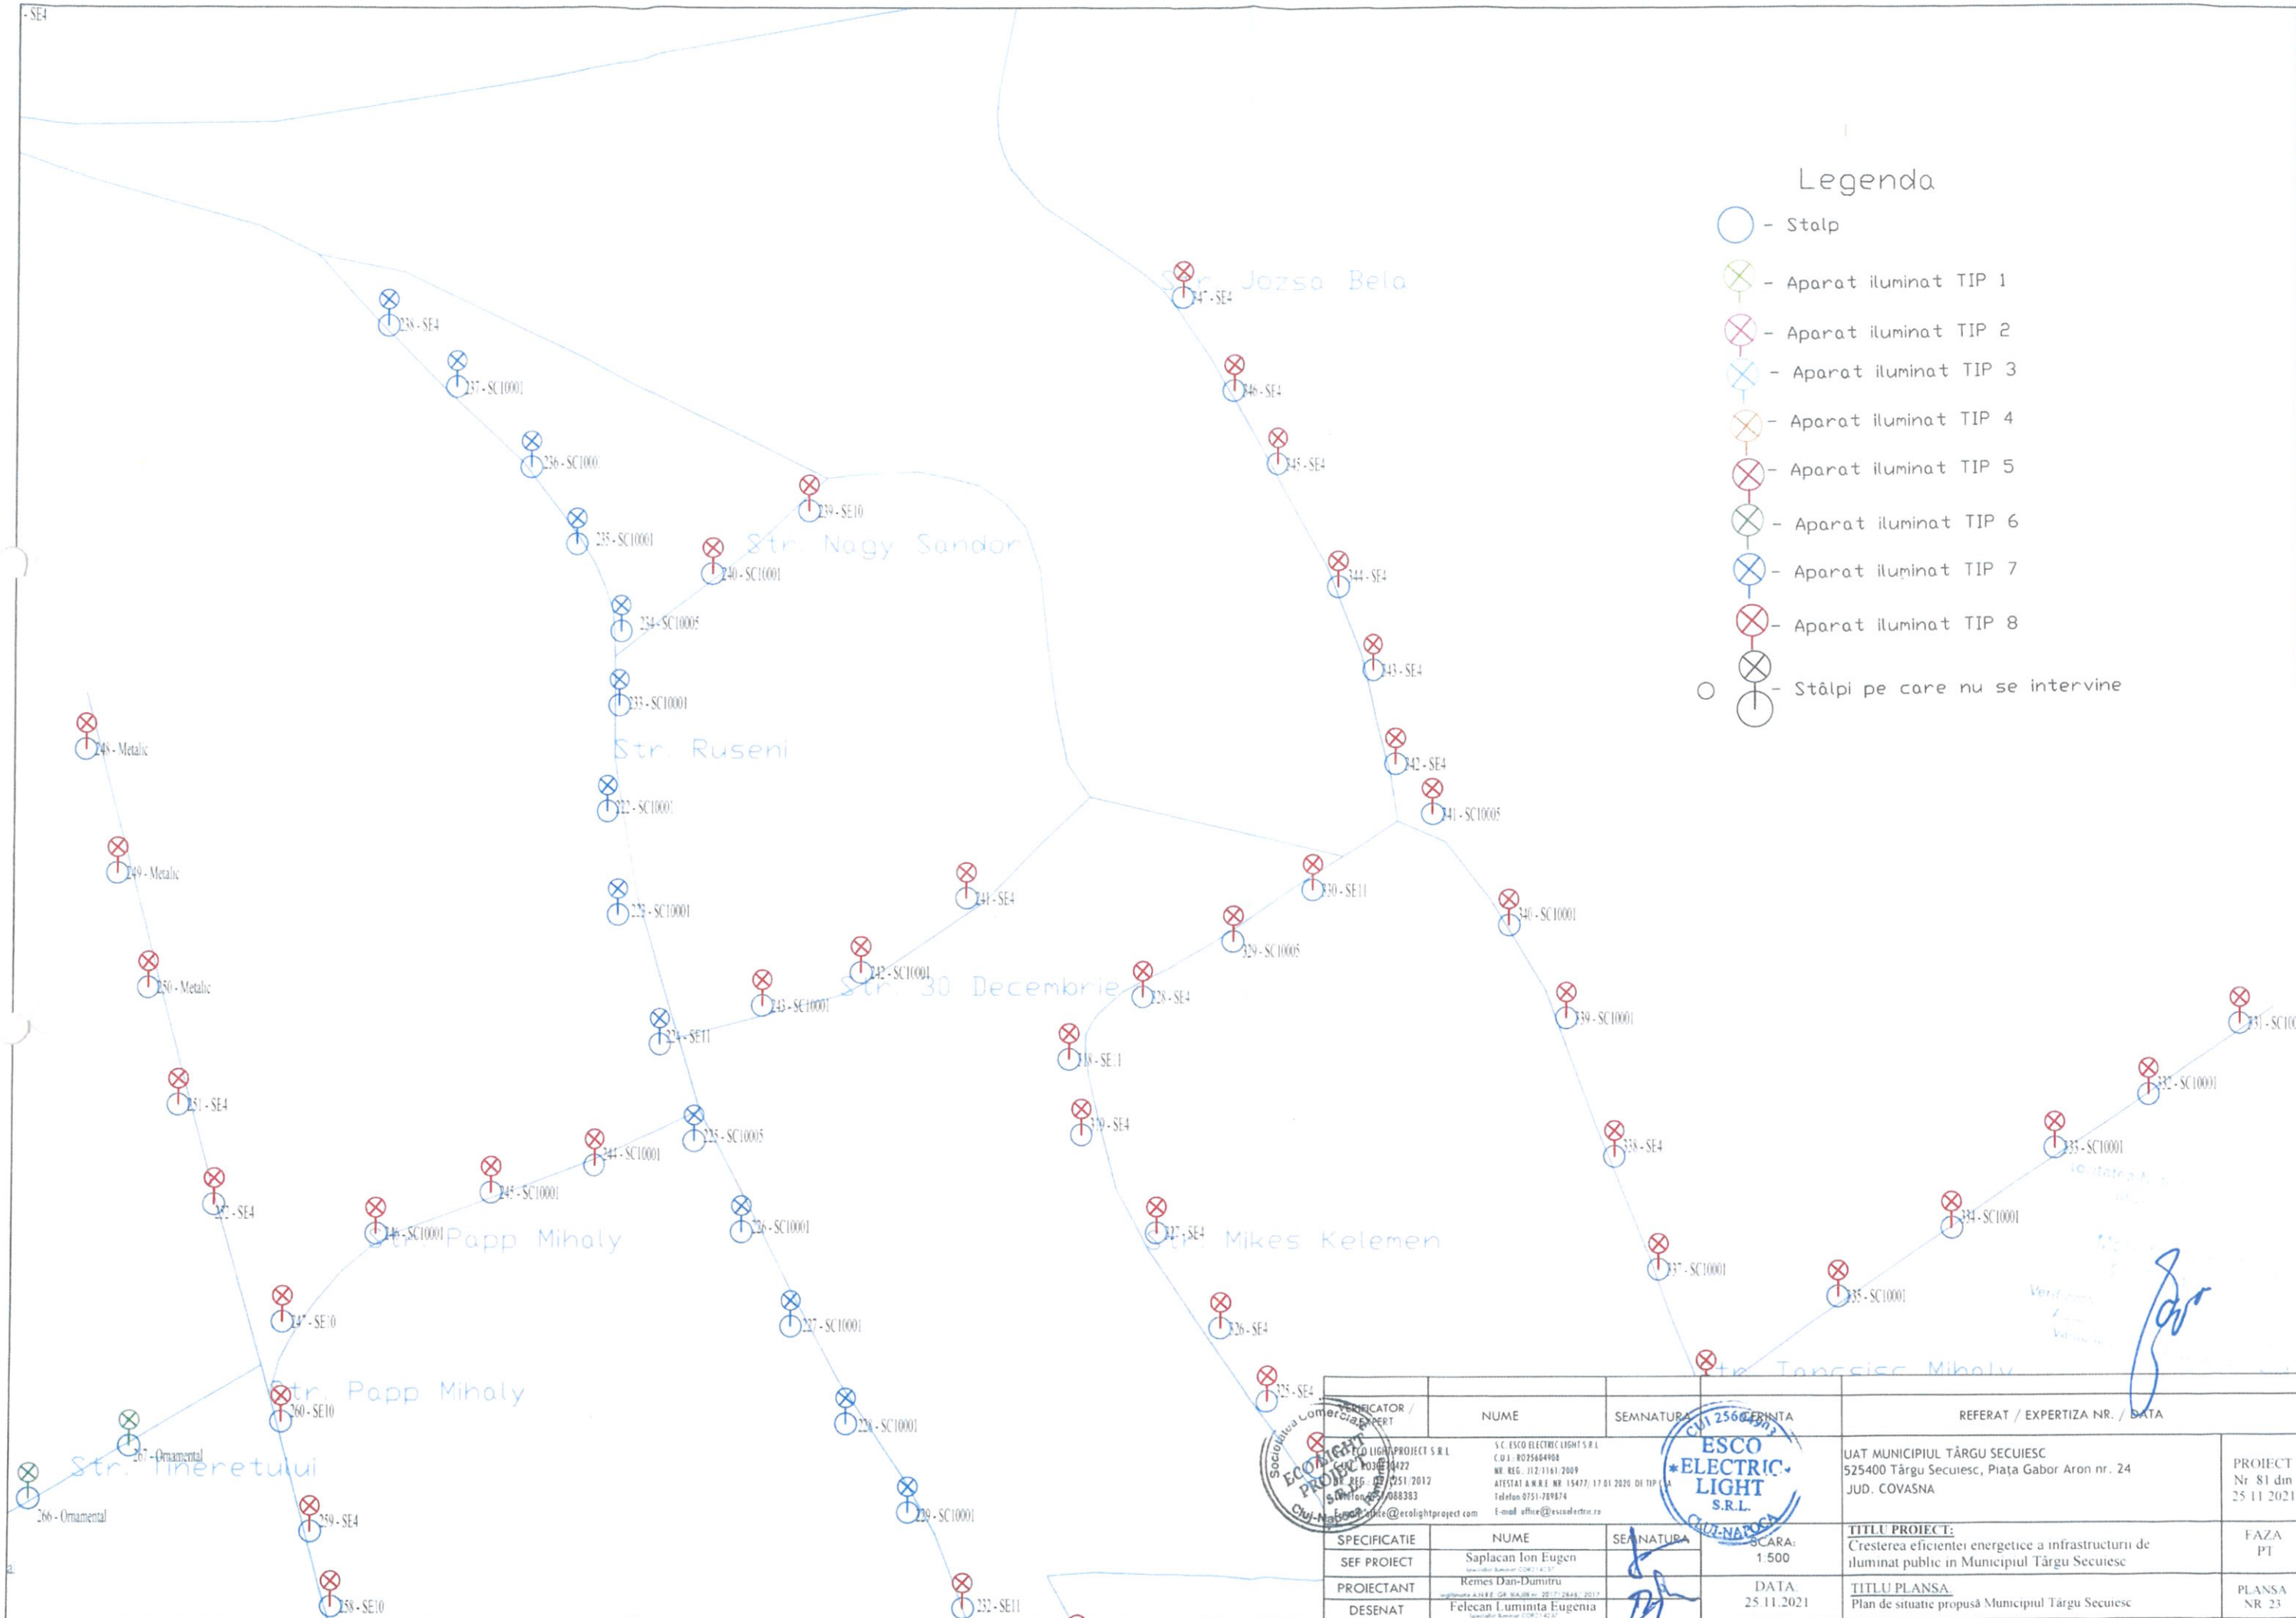

DECLARATOR / DECLARANT	NUME	SEMNATURA	REFERAT / EXPERTIZA NR. / DATA
ESCO ELECTRIC LIGHTS S.R.L. C.U.I.: RO25664908 NR. REG. 312/1161/2009 ATESTAT A.M.R.E. NR. 154777, 17.01.2020 DE TIP A Telefon 0751-789874 E-mail: office@escoelectric.ro			UAT MUNICIPIUL TÂRGU SECUIESC 525400 Târgu Secuiesc, Piața Gabor Aron nr. 24 JUD. COVASNA
SPECIFICATIE	NUME	SEMNATURA	TITLU PROIECT:
SEF PROIECT	Saplatan Ion Eugen <small>seaplatan@escom.ro</small>		Cresterea eficientei energetice a infrastructurii de iluminat public in Municipiul Târgu Secuiesc
PROIECTANT	Kemes Dan-Dumitru <small>dan@escom.ro</small>		TITLU PLANSA
DESENAT	Felcan Luminita Eugenia		Plan de situatie propusa Municipiul Târgu Secuiesc
		DATA: 25.11.2021	FAZA PI PLANSA NR 23