


# Legenda

- Stalp
- Aparat iluminat TIP 1
- Aparat iluminat TIP 2
- Aparat iluminat TIP 7
- Aparat iluminat TIP 8

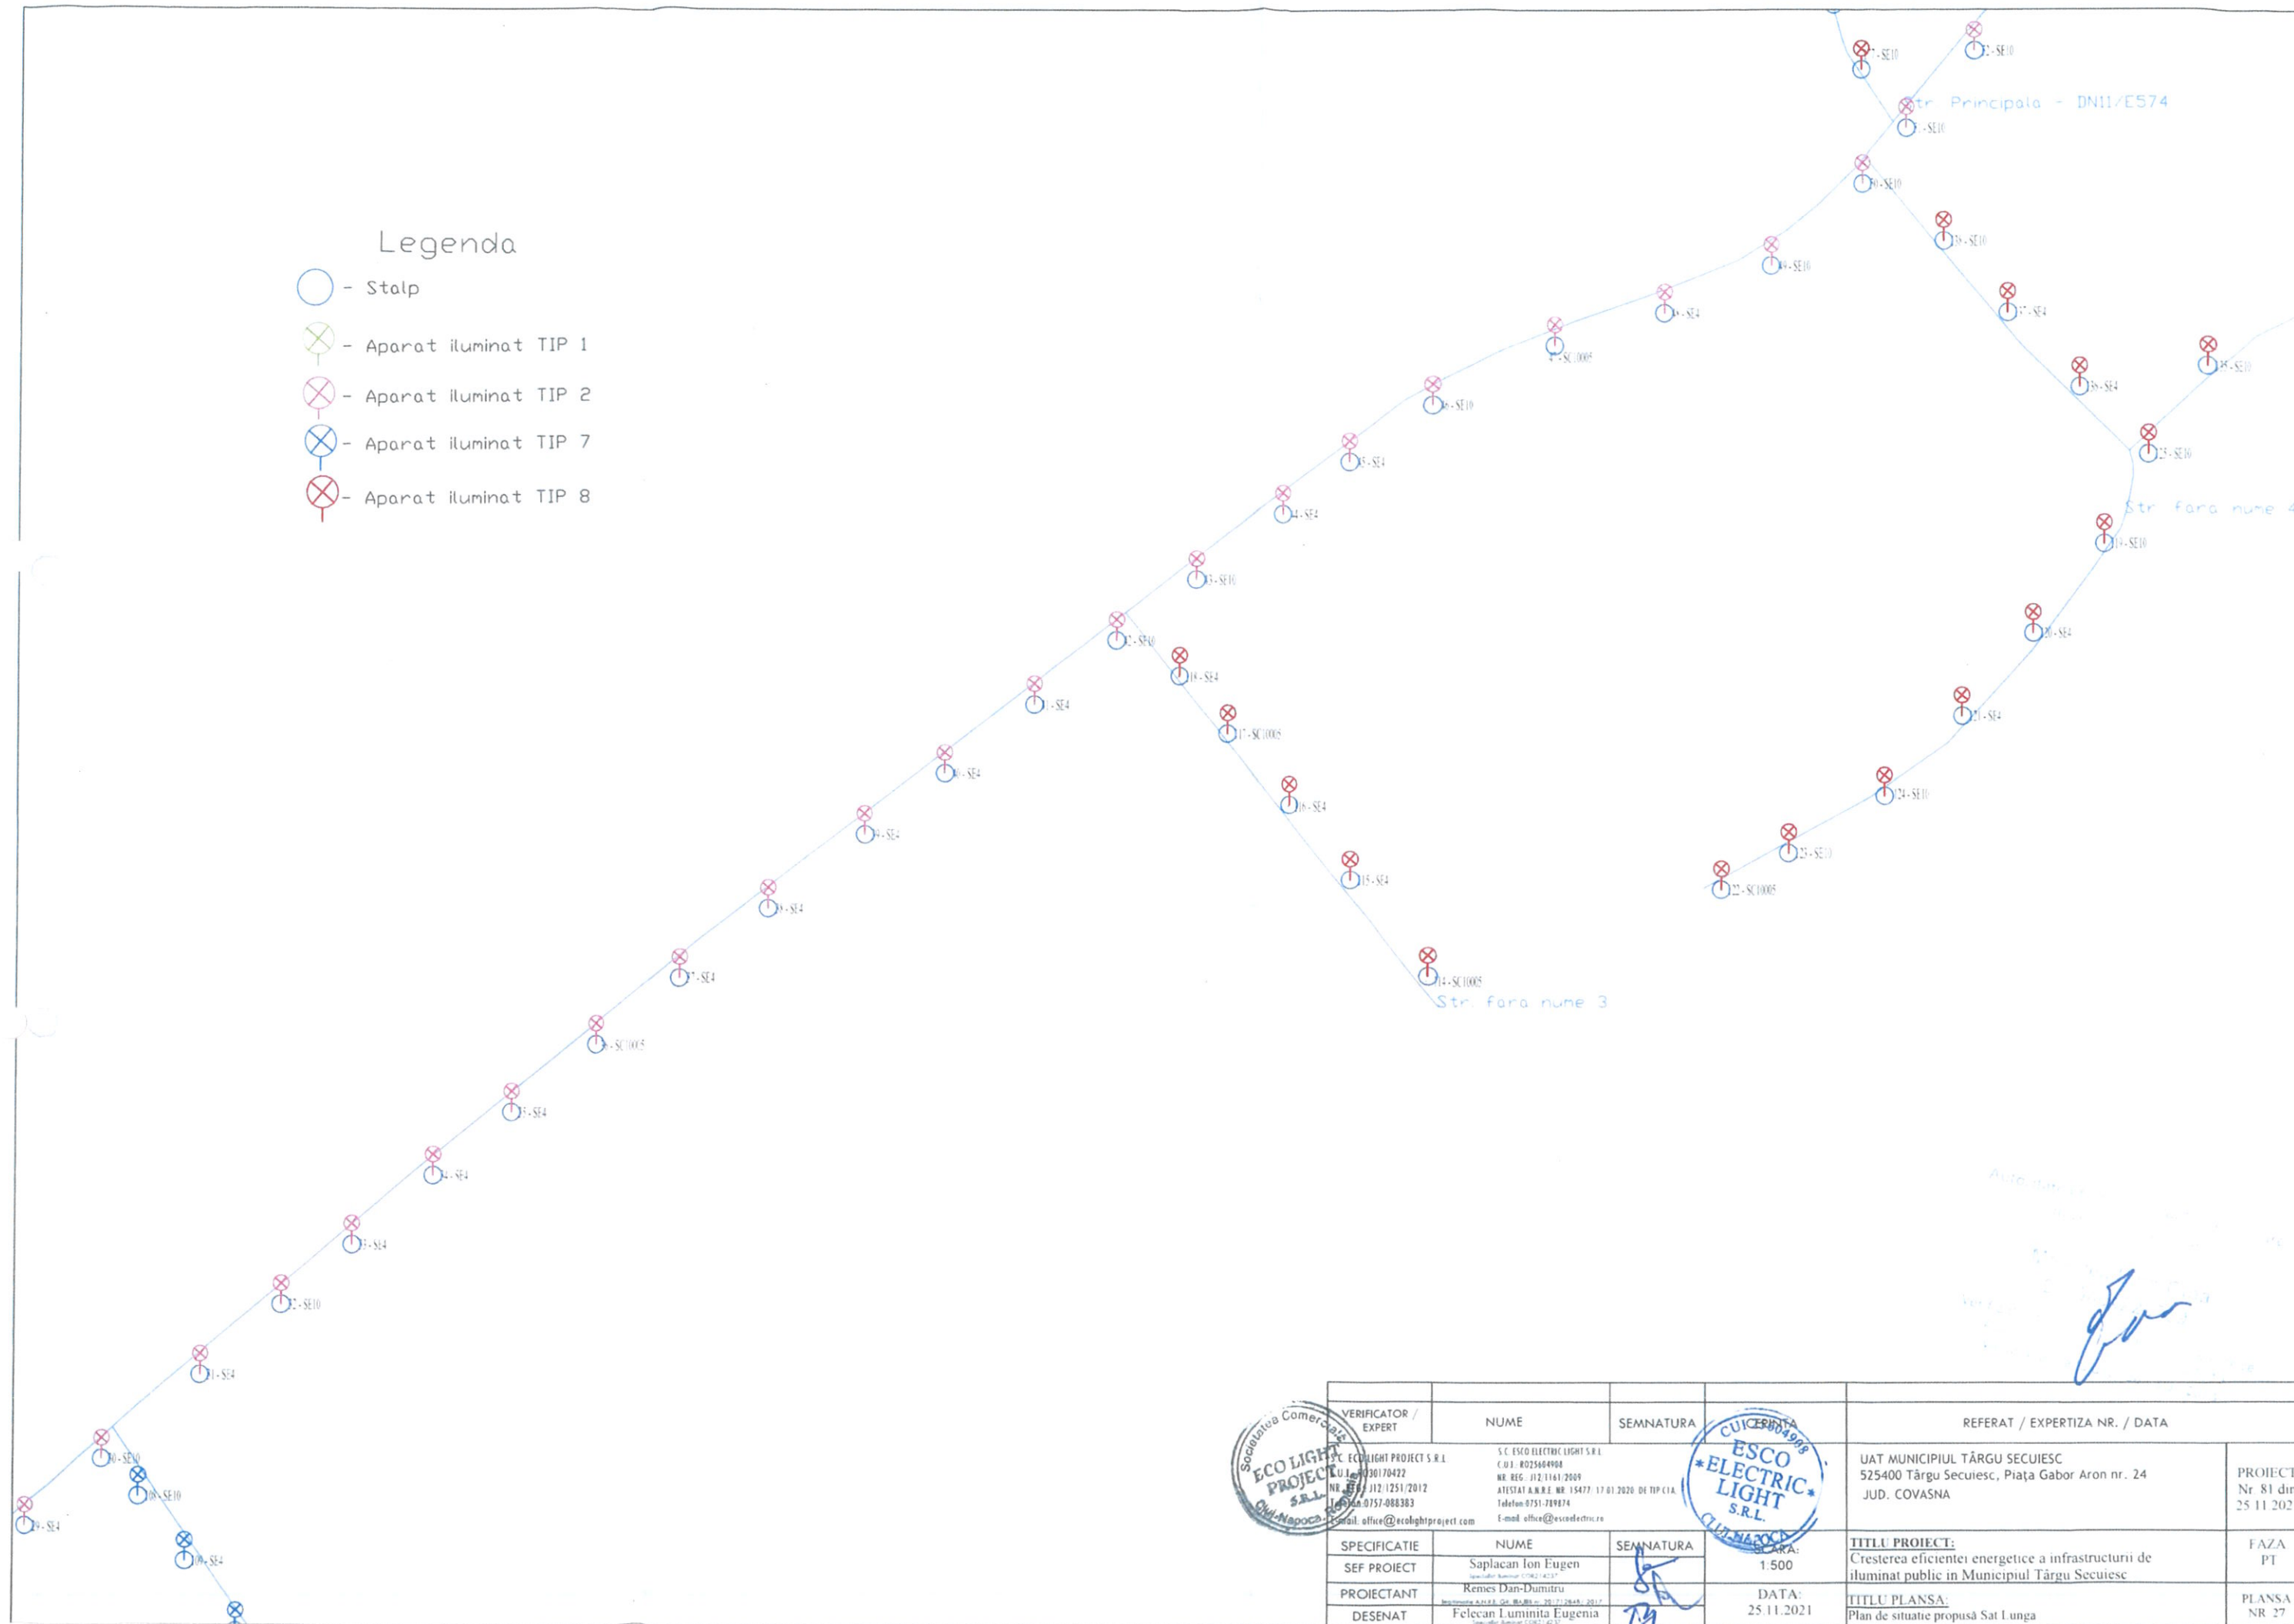

VERIFICATOR / EXPERT	NUME	SEMNTURA	REFERAT / EXPERTIZA NR. / DATA	
S.C. ESCO ELECTRIC LIGHT S.R.L. C.U.J. RO25604908 NR. REG. J12/1161/2009 ATESTAT A.M.R.E. NR. 15477/17.01.2020 DE TIP C1A Telefon 0751-789874 E-mail: office@escodectric.ro			UAT MUNICIPIUL TÂRGU SECUIESC 525400 Târgu Secuiesc, Piața Gabor Aron nr. 24 JUD. COVASNA	PROIECT Nr 81 din 25.11.2021
SPECIFICATIE	NUME	SEMNTURA	SCALA: 1:500 DATA: 25.11.2021	FAZA PT
SEF PROIECT	Saplacon Ion Eugen			
PROIECTANT	Remes Dan-Dumitru		TITLU PLANSA: Plan de situatie propusa Sat Lunga	PLANSA NR 27
DESENAT	Felecan Luminita Eugenia			