


# Legenda

- - Stalp
- ⊗ - Aparat iluminat TIP 1
- ⊗ - Aparat iluminat TIP 2
- ⊗ - Aparat iluminat TIP 3
- ⊗ - Aparat iluminat TIP 4
- ⊗ - Aparat iluminat TIP 5
- ⊗ - Aparat iluminat TIP 6
- ⊗ - Aparat iluminat TIP 7
- ⊗ - Aparat iluminat TIP 8
- - Stâlpi pe care nu se intervine

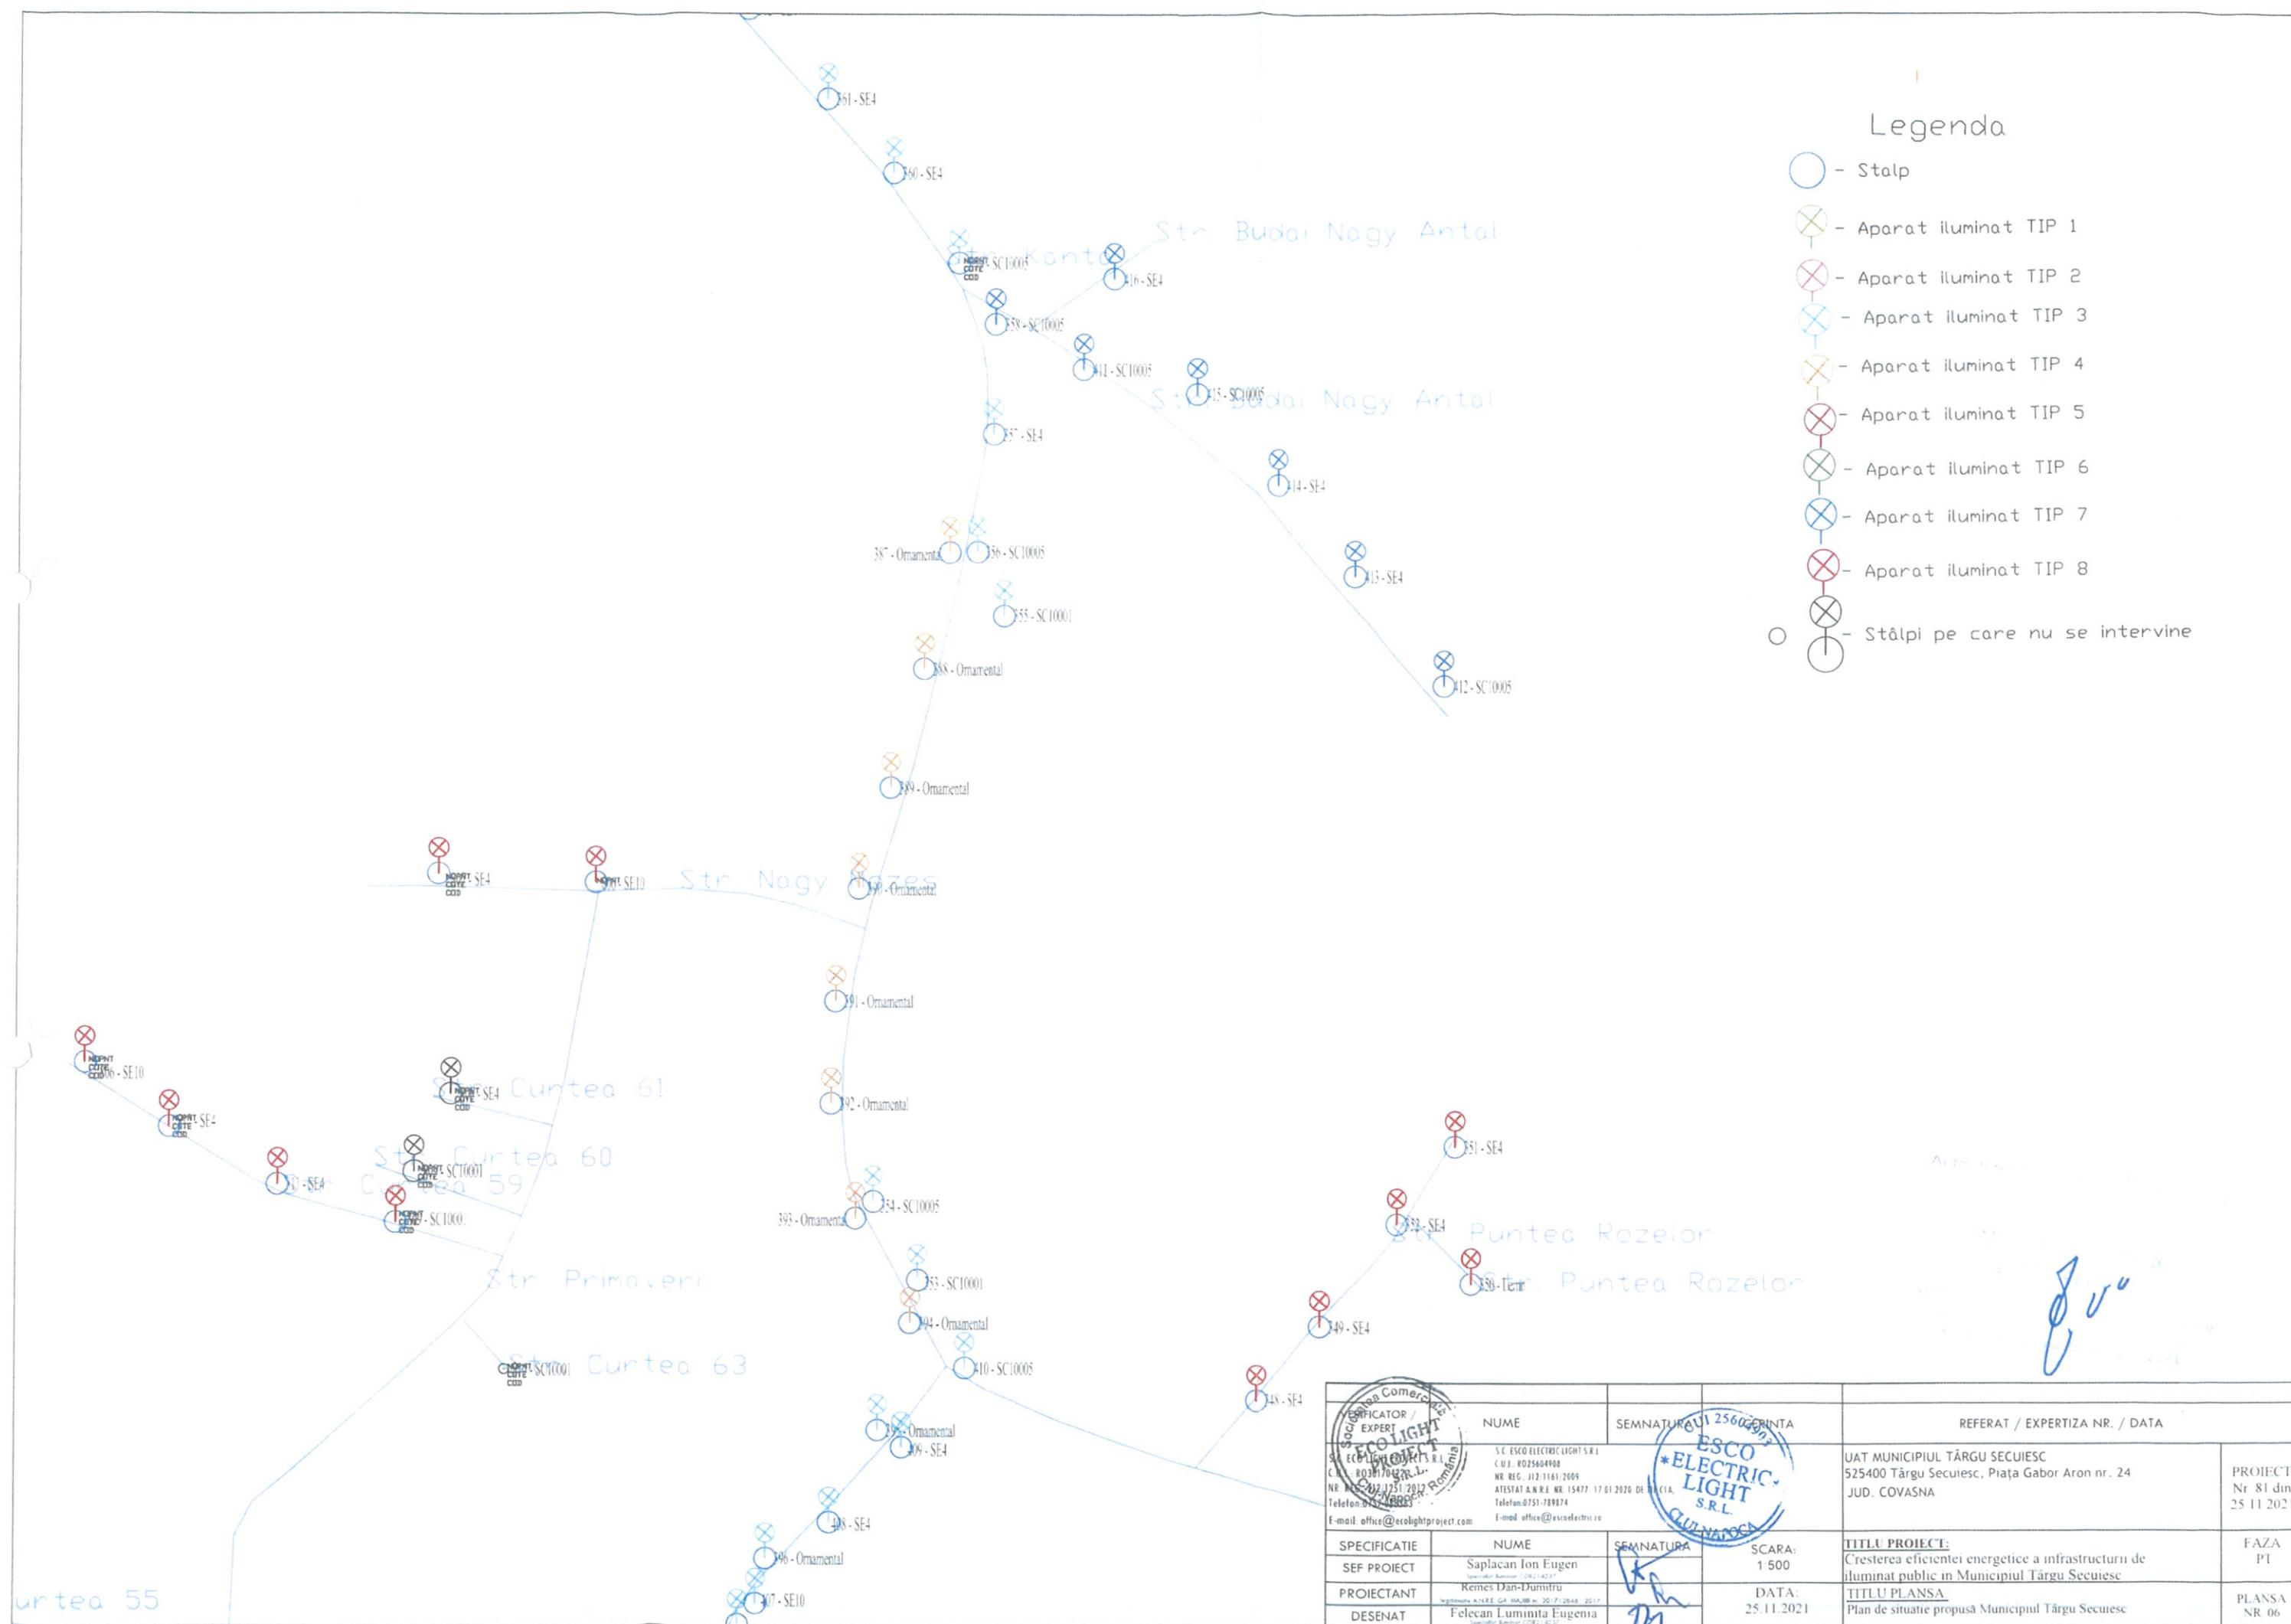

<p>VERIFICATOR / EXPERT</p> <p>ESCO ELECTRIC LIGHT S.R.L.</p> <p>C.U.I. RO25404908</p> <p>NR. REG. J12/1161/2009</p> <p>ATESTAT A.N.R.E. NR. 15477/17.01.2020 DE PROIECTANT</p> <p>TELEFON: 0751-789874</p> <p>E-mail: office@escolightproject.com</p>		NUME	SEMNTURA	REFERAT / EXPERTIZA NR. / DATA	
SPECIFICATIE		NUME	SEMNTURA	SCARA:	TITLU PROIECT:
SEF PROIECT		Saplacon Ion Eugen		1:500	Cresterea eficientei energetice a infrastructurii de iluminat public in Municipiul Targu Secuiesc
PROIECTANT		Remes Dan-Dumitru		DATA:	TITLU PLANSA:
DESENAT		Felecan Luminita Eugenia		25.11.2021	Plan de situatie propusa Municipiul Targu Secuiesc
					PROIECT Nr 81 din 25.11.2021
					FAZA PT
					PLANSA NR 06